
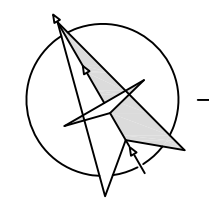


PARKING LOT DESIGNATIONS "SHOWN IN RED"

- RESERVED SPACES
- STATEHOUSE DOME PROJECT
- STATEHOUSE STEAM LINE PROJECT
- 120 STATE STREET PROJECT
- 12 BALDWIN STREET PROJECT
- 6 BALDWIN STREET PROJECT
- DOL LOT PAVING PROJECT

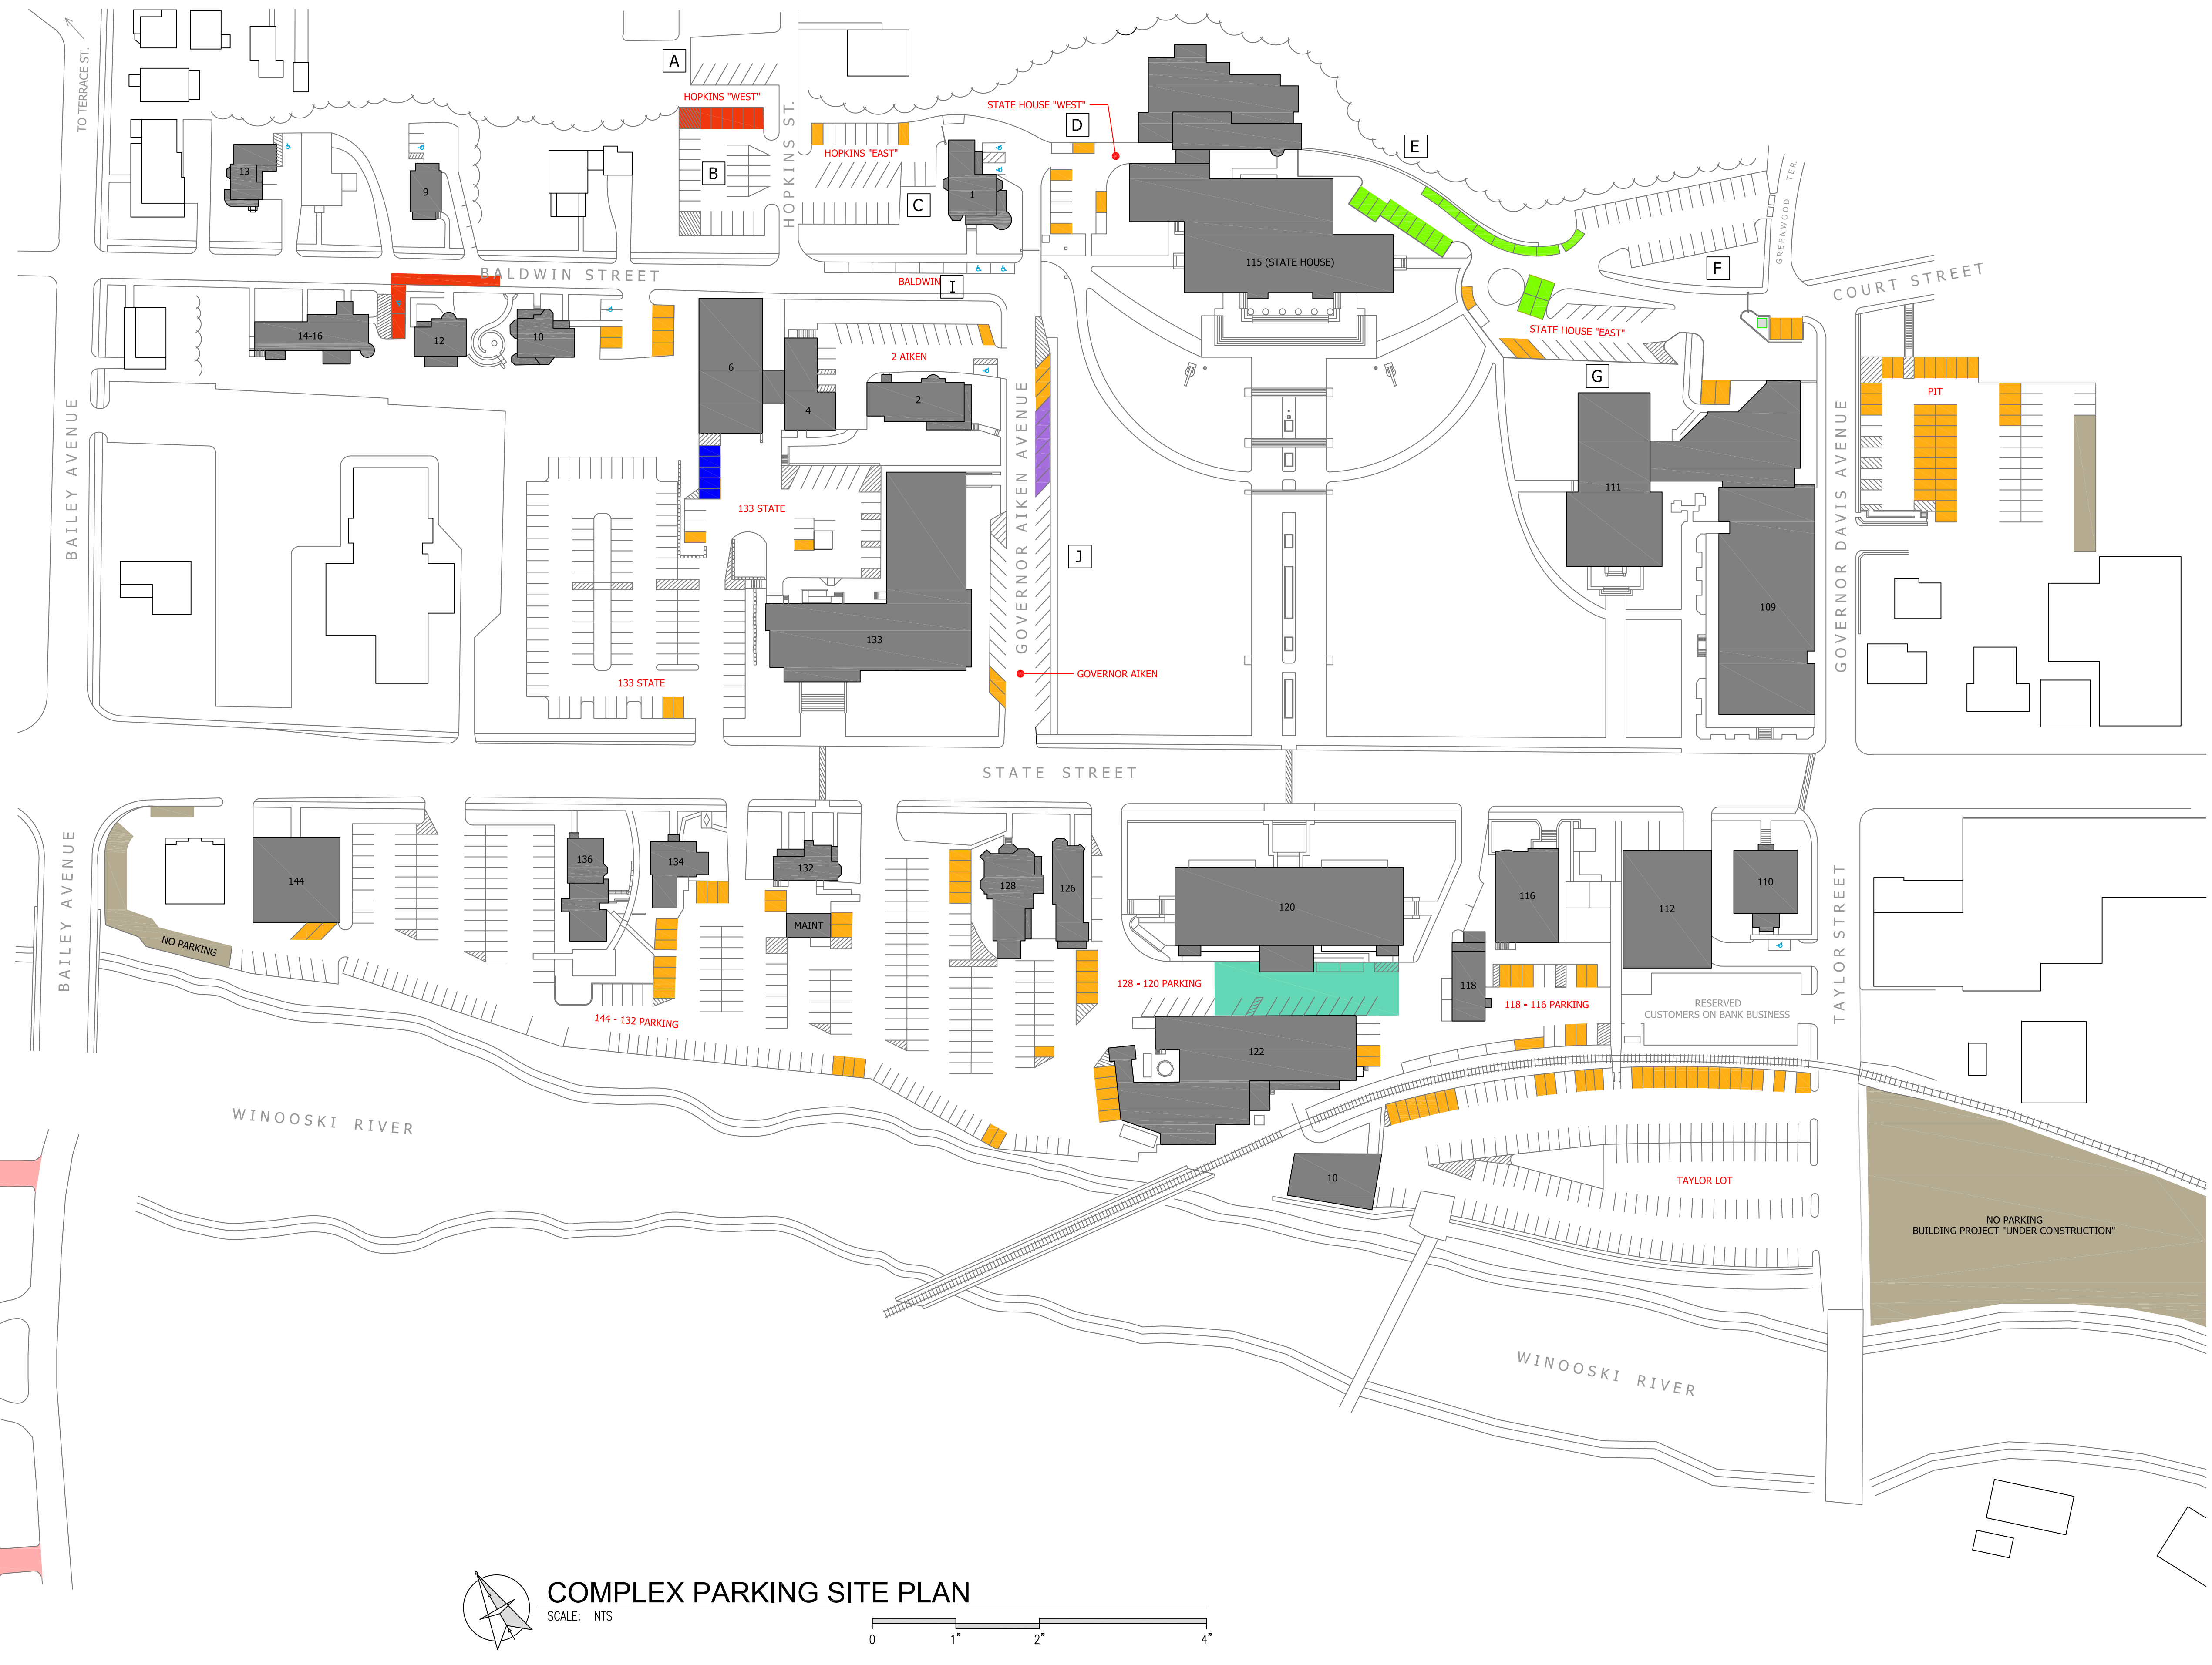

COMPLEX PARKING SITE PLAN

SCALE: NTS

