

2019 COMPLEX PARKING PLAN
MONTPELIER, VERMONT

REVISIONS

NO.	DATE	DESCRIPTION

2019
COMPLEX PARKING
SITE PLAN

ENG JOB NO:

BLDG NO:

DATE: JANUARY 2019


SCALE: AS NOTED

DRAWN BY: MDB

APPR. BY:


SHEET NUMBER

C101

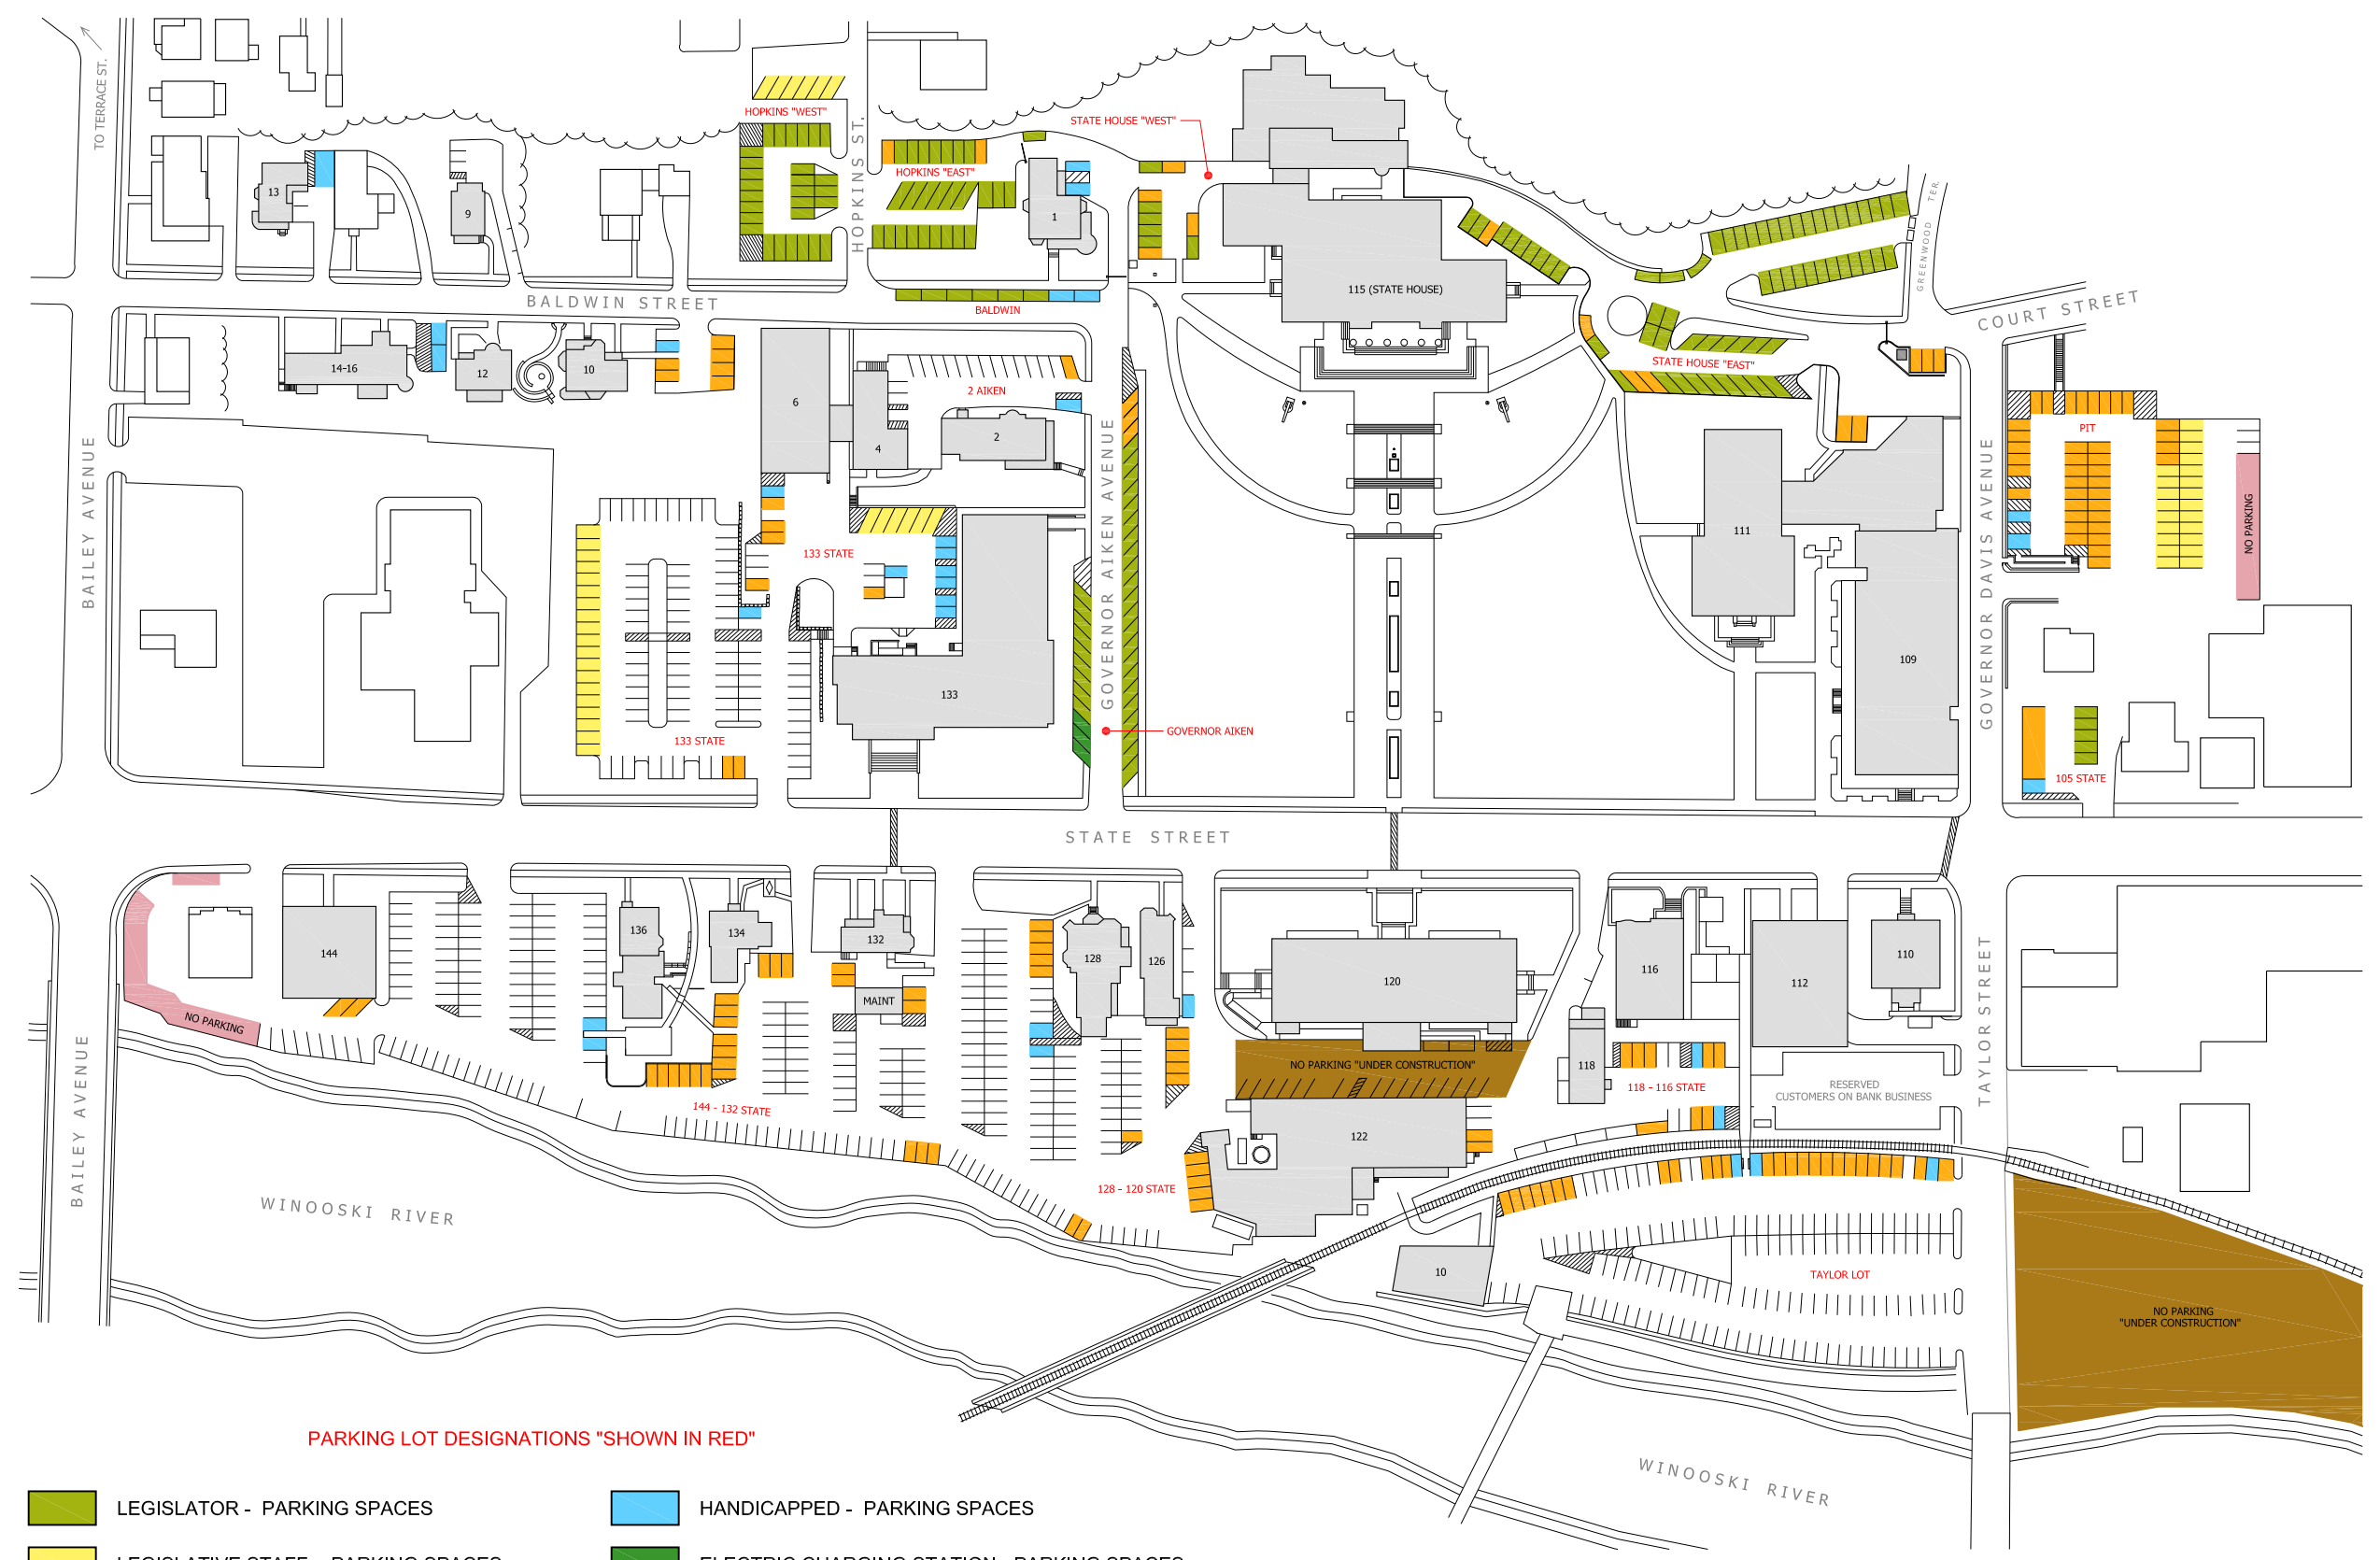

PARKING LOT DESIGNATIONS "SHOWN IN RED"

- LEGISLATOR - PARKING SPACES
- LEGISLATIVE STAFF - PARKING SPACES
- RESERVED - PARKING SPACES
- STATE EMPLOYEE PERMIT - PARKING SPACES
- HANDICAPPED - PARKING SPACES
- ELECTRIC CHARGING STATION - PARKING SPACES
- UNDER CONSTRUCTION - NO PARKING
- PRIVATE PROPERTY - NO PARKING

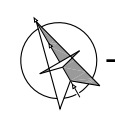

2019 COMPLEX PARKING SITE PLAN

SCALE: NTS

