









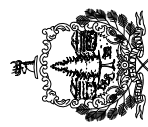

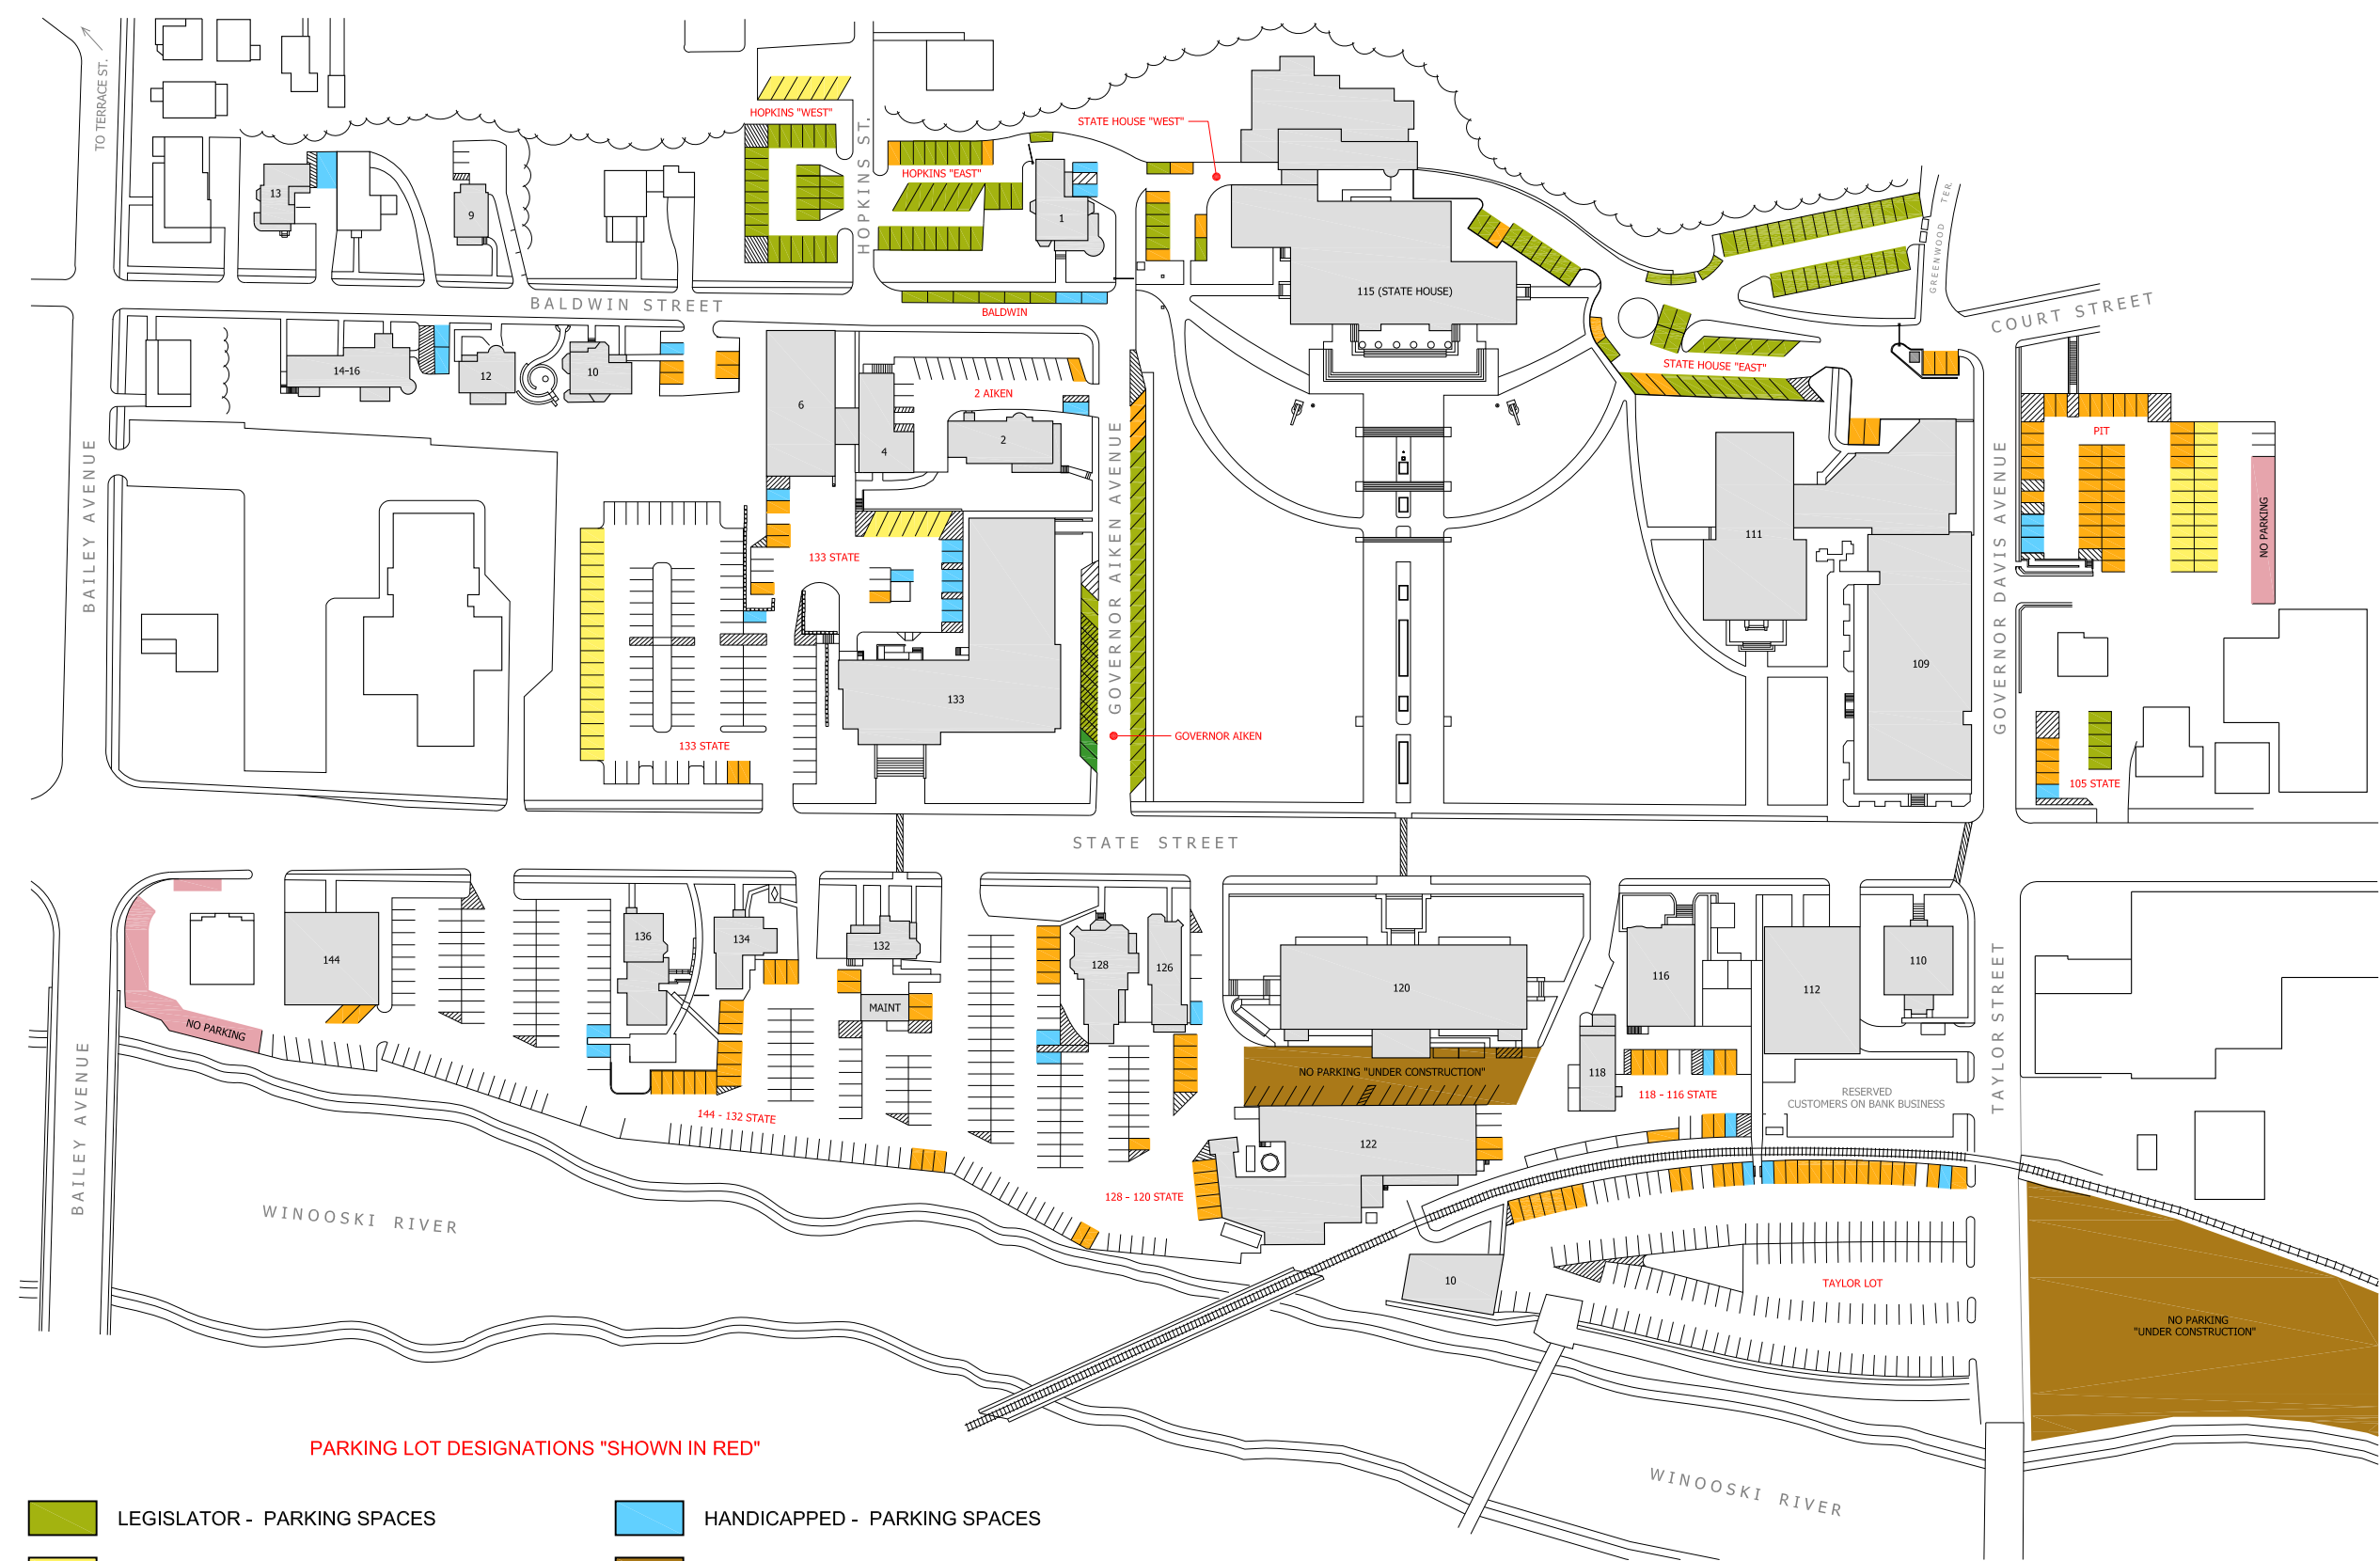


STATE OF VERMONT
 Department of Buildings
 and General Services
 Agency of Administration
 Montpelier, Vermont



2020 COMPLEX PARKING PLAN
 MONTPELIER, VERMONT

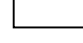


PARKING LOT DESIGNATIONS "SHOWN IN RED"

- | | | | |
|---|--|---|--|
|  | LEGISLATOR - PARKING SPACES |  | HANDICAPPED - PARKING SPACES |
|  | LEGISLATIVE STAFF - PARKING SPACES |  | UNDER CONSTRUCTION - NO PARKING |
|  | RESERVED - PARKING SPACES |  | PRIVATE PROPERTY - NO PARKING |
|  | STATE EMPLOYEE PERMIT - PARKING SPACES |  | ELECTRIC VEHICLE CHARGING STATION - PUBLIC SPACES |
| | |  | ELECTRIC VEHICLE CHARGING STATION - LEGISLATOR PARKING SPACES
(RESERVED FOR LEGISLATOR USE ONLY DURING LEGISLATIVE SESSION) |



2020 COMPLEX PARKING SITE PLAN
 SCALE: NTS

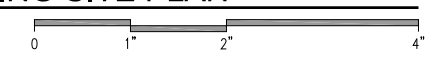

REVISIONS

NO.	DATE	DESCRIPTION

2020
 COMPLEX PARKING
 SITE PLAN

ENG JOB NO:	
BLDG NO:	
DATE:	DECEMBER 2019
SCALE:	AS NOTED
DRAWN BY:	MDB
APPR. BY:	

SHEET NUMBER

C101