




REVISIONS

2021
COMPLEX PARKING
SITE PLAN

ENG JOB NO:
BLDG NO:
DATE: JULY 2021
SCALE: AS NOTED
DRAWN BY: MDB
APPR. BY:

SHEET NUMBER

C-101

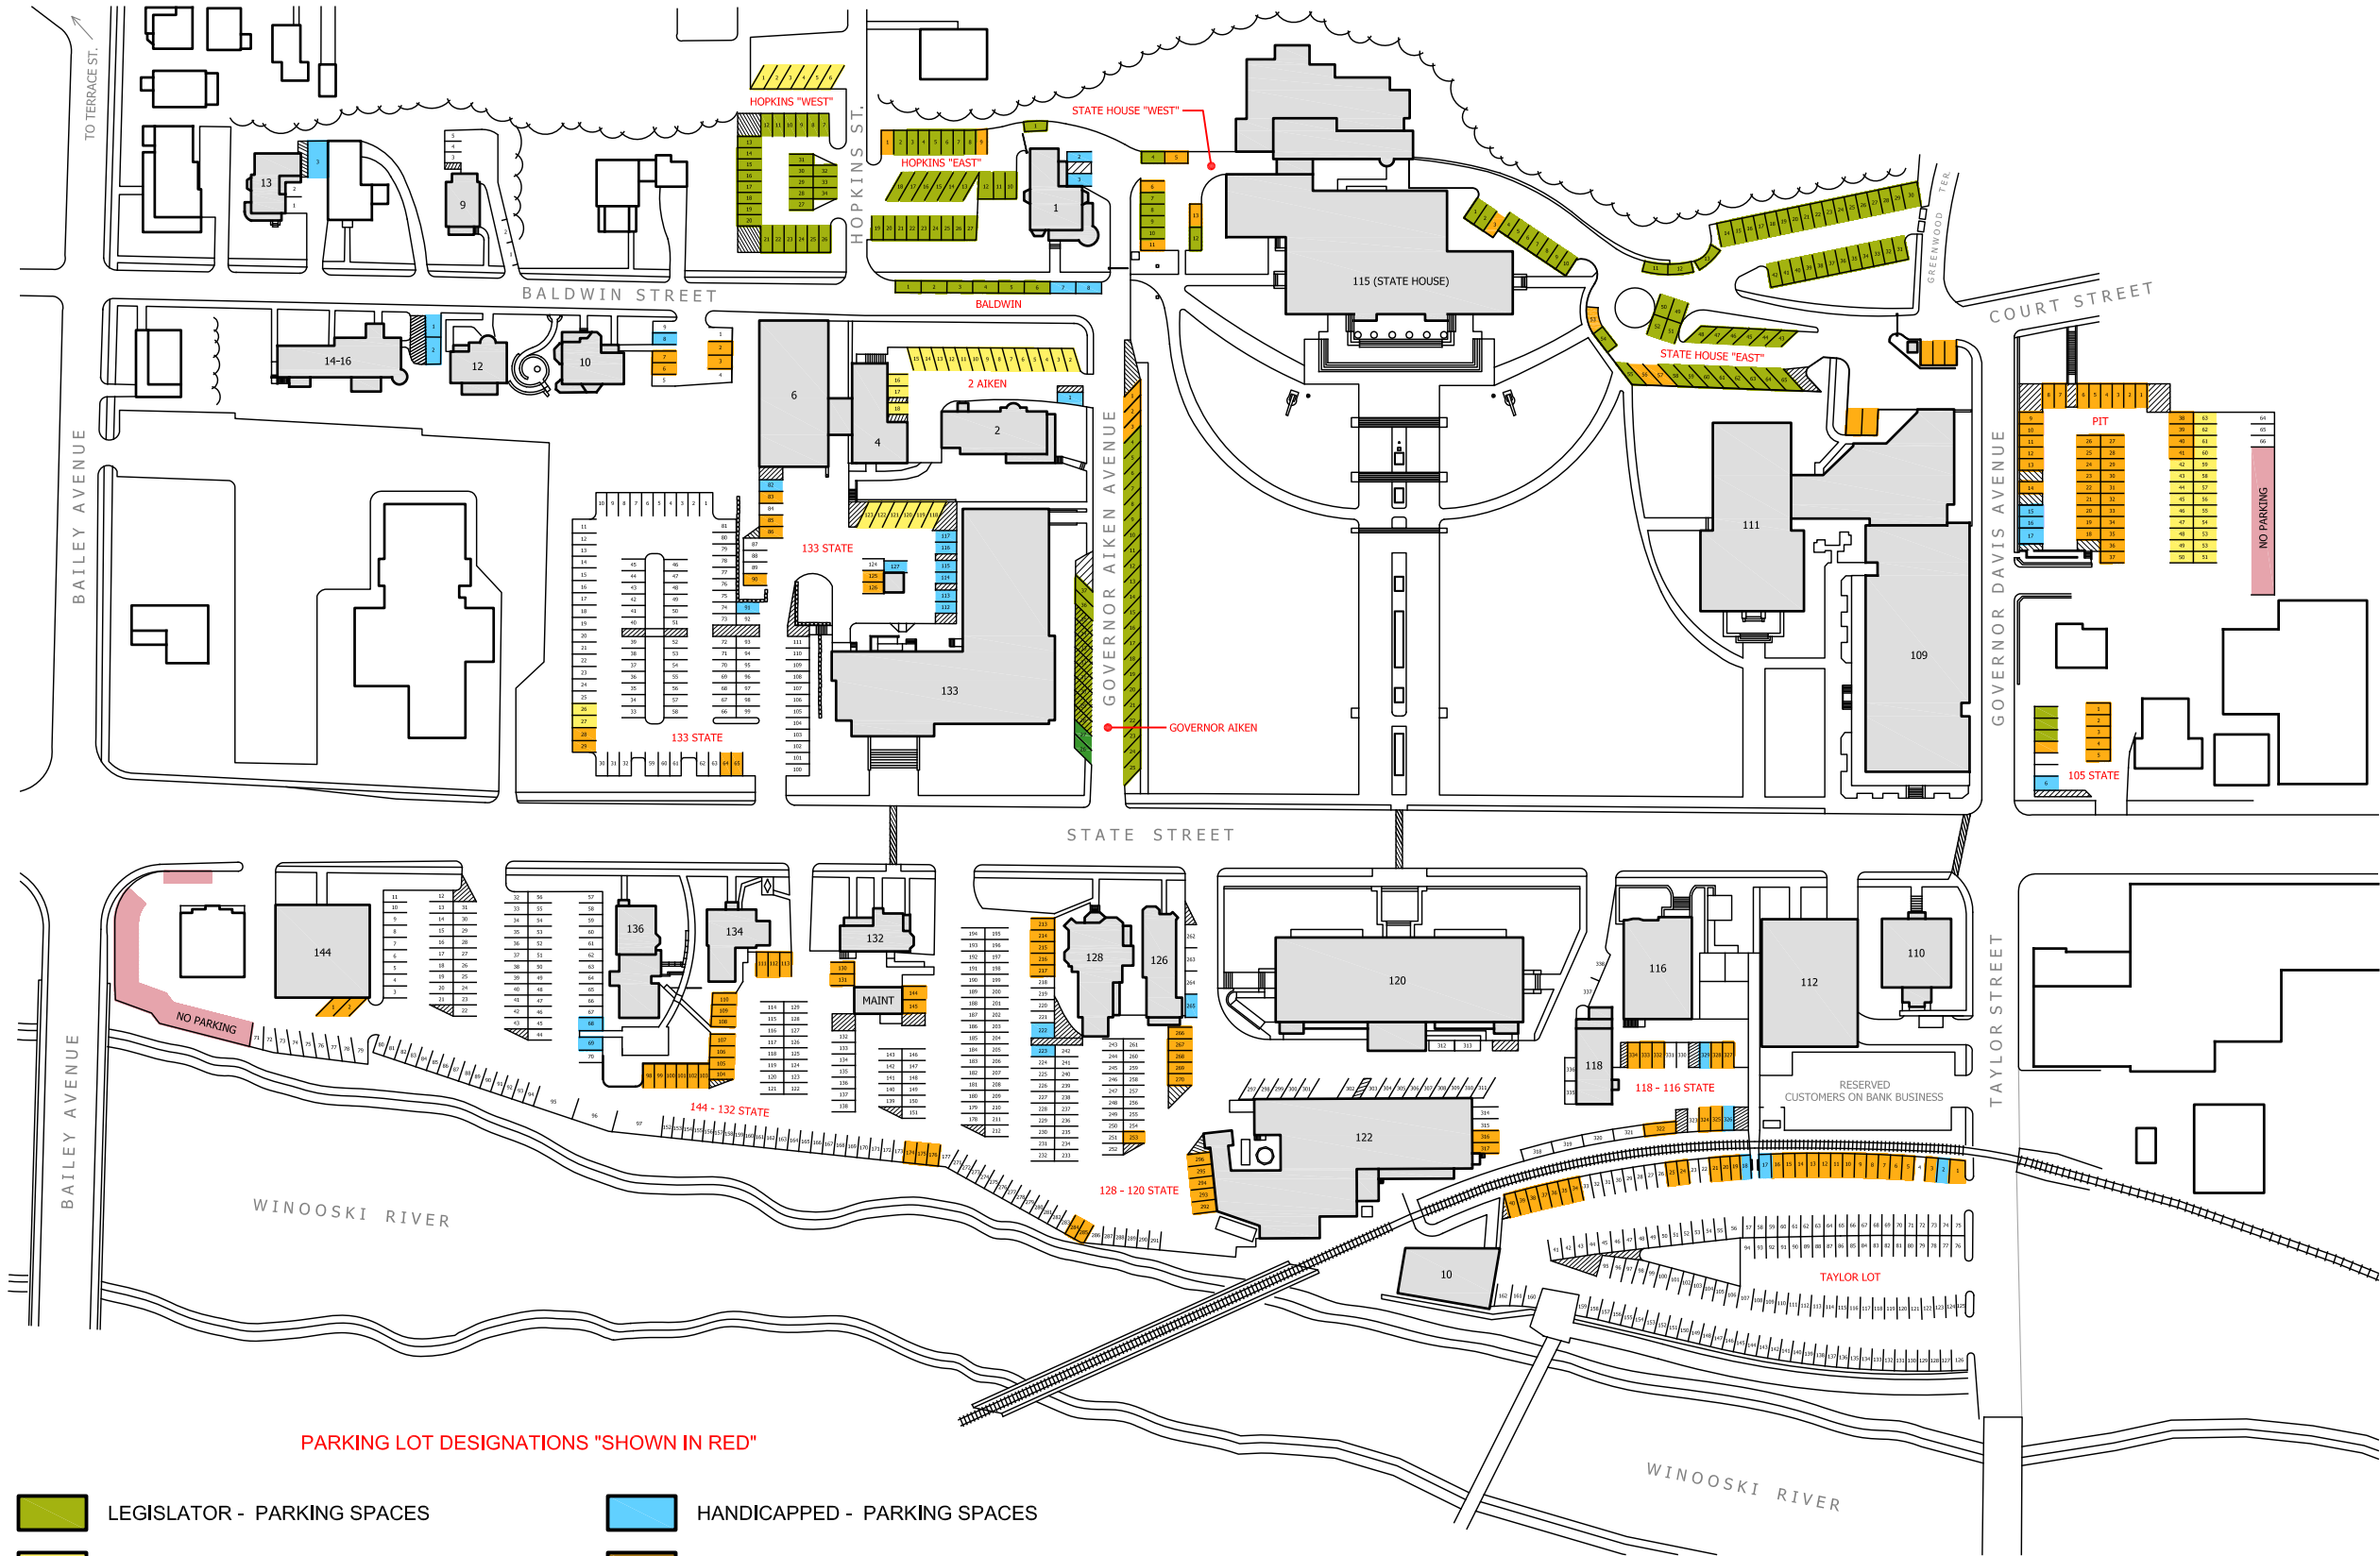

PARKING LOT DESIGNATIONS "SHOWN IN RED"

- | | | | |
|--|--|--|--|
| | LEGISLATOR - PARKING SPACES | | HANDICAPPED - PARKING SPACES |
| | LEGISLATIVE STAFF - PARKING SPACES | | UNDER CONSTRUCTION - NO PARKING |
| | RESERVED - PARKING SPACES | | PRIVATE PROPERTY - NO PARKING |
| | STATE EMPLOYEE PERMIT - PARKING SPACES | | ELECTRIC VEHICLE CHARGING STATION - PUBLIC SPACES |
| | | | ELECTRIC VEHICLE CHARGING STATION - LEGISLATOR PARKING SPACES
(RESERVED FOR LEGISLATOR USE ONLY DURING LEGISLATIVE SESSION) |



2021 COMPLEX PARKING SITE PLAN