



2022
COMPLEX PARKING PLAN
MONTPELIER, VERMONT

REVISION

COMPLEX PARKING
SITE PLAN

ENG. JOB NO:

BLDG. NO:

DATE: JANUARY 2022


SCALE:

DRAWN BY: MDB

APPROVED BY:

SHEET NUMBER

C-101

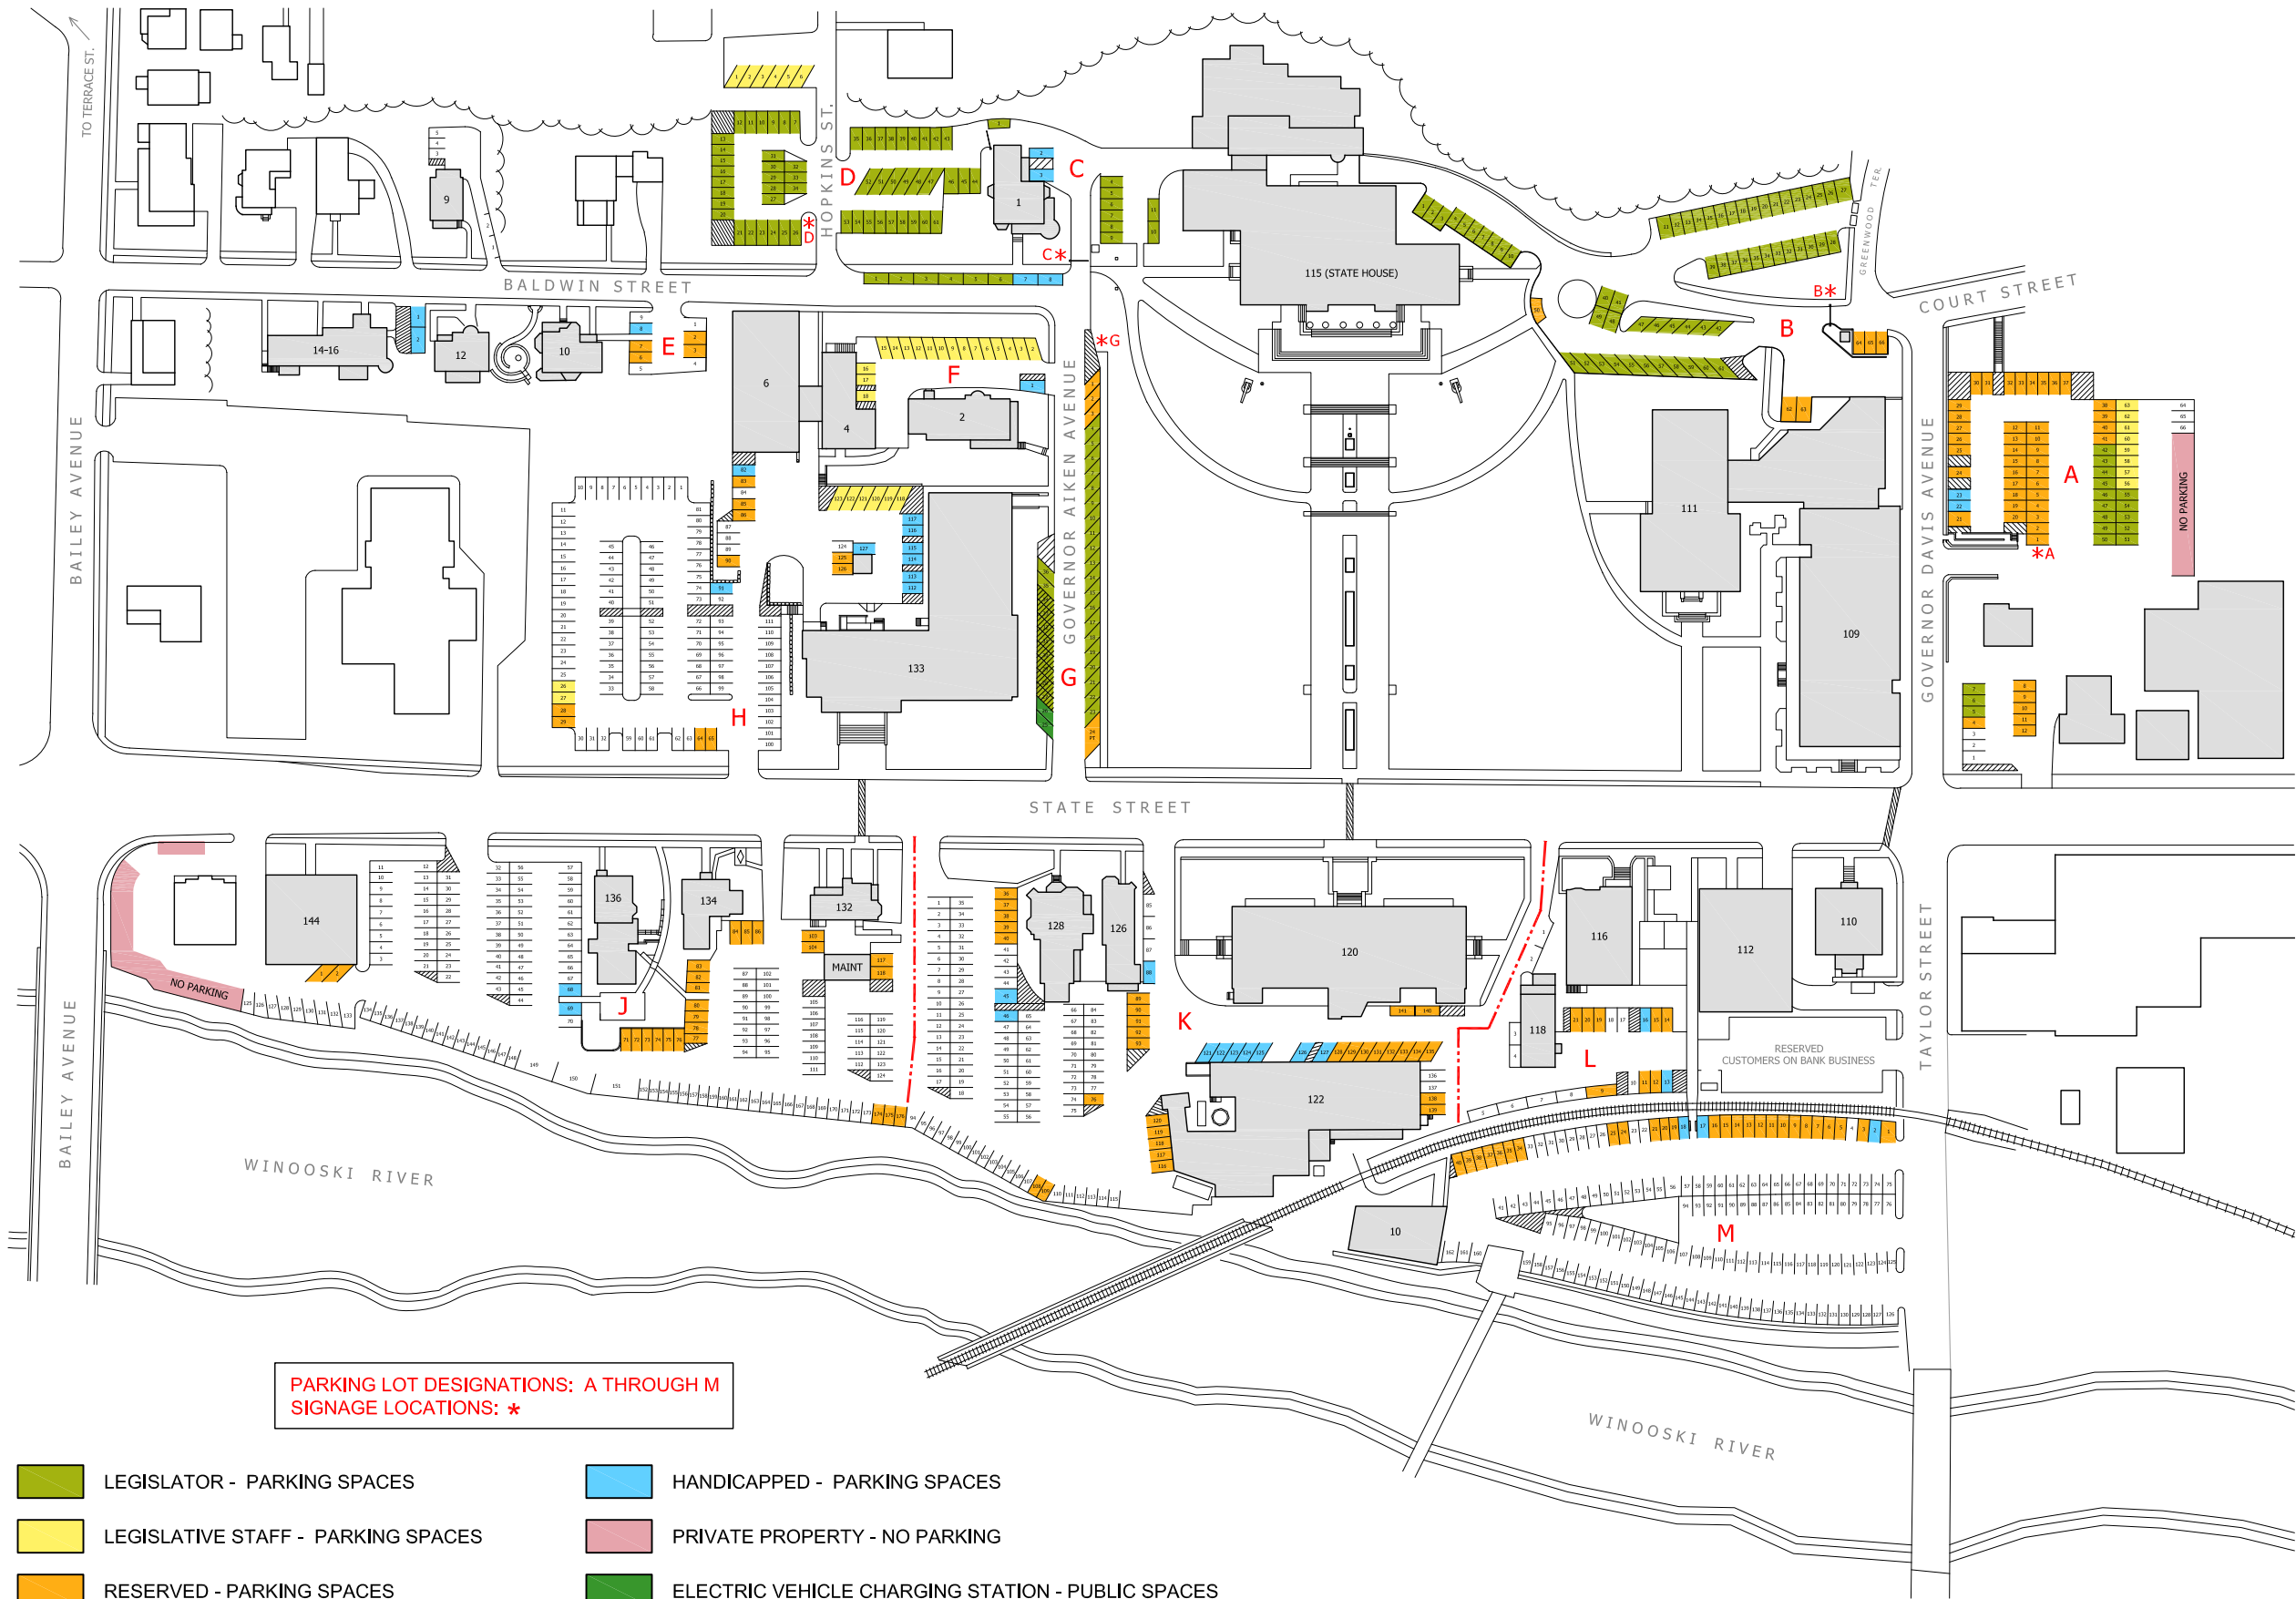

PARKING LOT DESIGNATIONS: A THROUGH M
SIGNAGE LOCATIONS: *

- LEGISLATOR - PARKING SPACES
- LEGISLATIVE STAFF - PARKING SPACES
- RESERVED - PARKING SPACES
- STATE EMPLOYEE PERMIT - PARKING SPACES
- HANDICAPPED - PARKING SPACES
- PRIVATE PROPERTY - NO PARKING
- ELECTRIC VEHICLE CHARGING STATION - PUBLIC SPACES
- ELECTRIC VEHICLE CHARGING STATION - LEGISLATOR PARKING SPACES (RESERVED FOR LEGISLATOR USE ONLY DURING LEGISLATIVE SESSION)

COMPLEX PARKING SITE PLAN
SCALE: NTS