



STATE OF VERMONT
 Department of Buildings
 and General Services
 Agency of Administration
 Montpelier, Vermont



VERMONT

MONTPELIER COMPLEX
 2015 LEGISLATIVE PARKING
 SITE PLAN

MONTPELIER.


REVISIONS

SCALE: NOT TO SCALE
 DATE: DECEMBER 2014
 DRAWN BY: R.B. HEFURN
 APPR. BY:

MONTPELIER COMPLEX
 2015 LEGISLATIVE PARKING MAP

S-1
 1 OF 1

- 171 LEGISLATIVE PARKING
- 56 LEGISLATIVE STAFF PARKING
- L RESERVED TRAVELING COMM.
- R RESERVED PARKING
- J PARKING LOT DESIGNATION
- HANDICAP PARKING

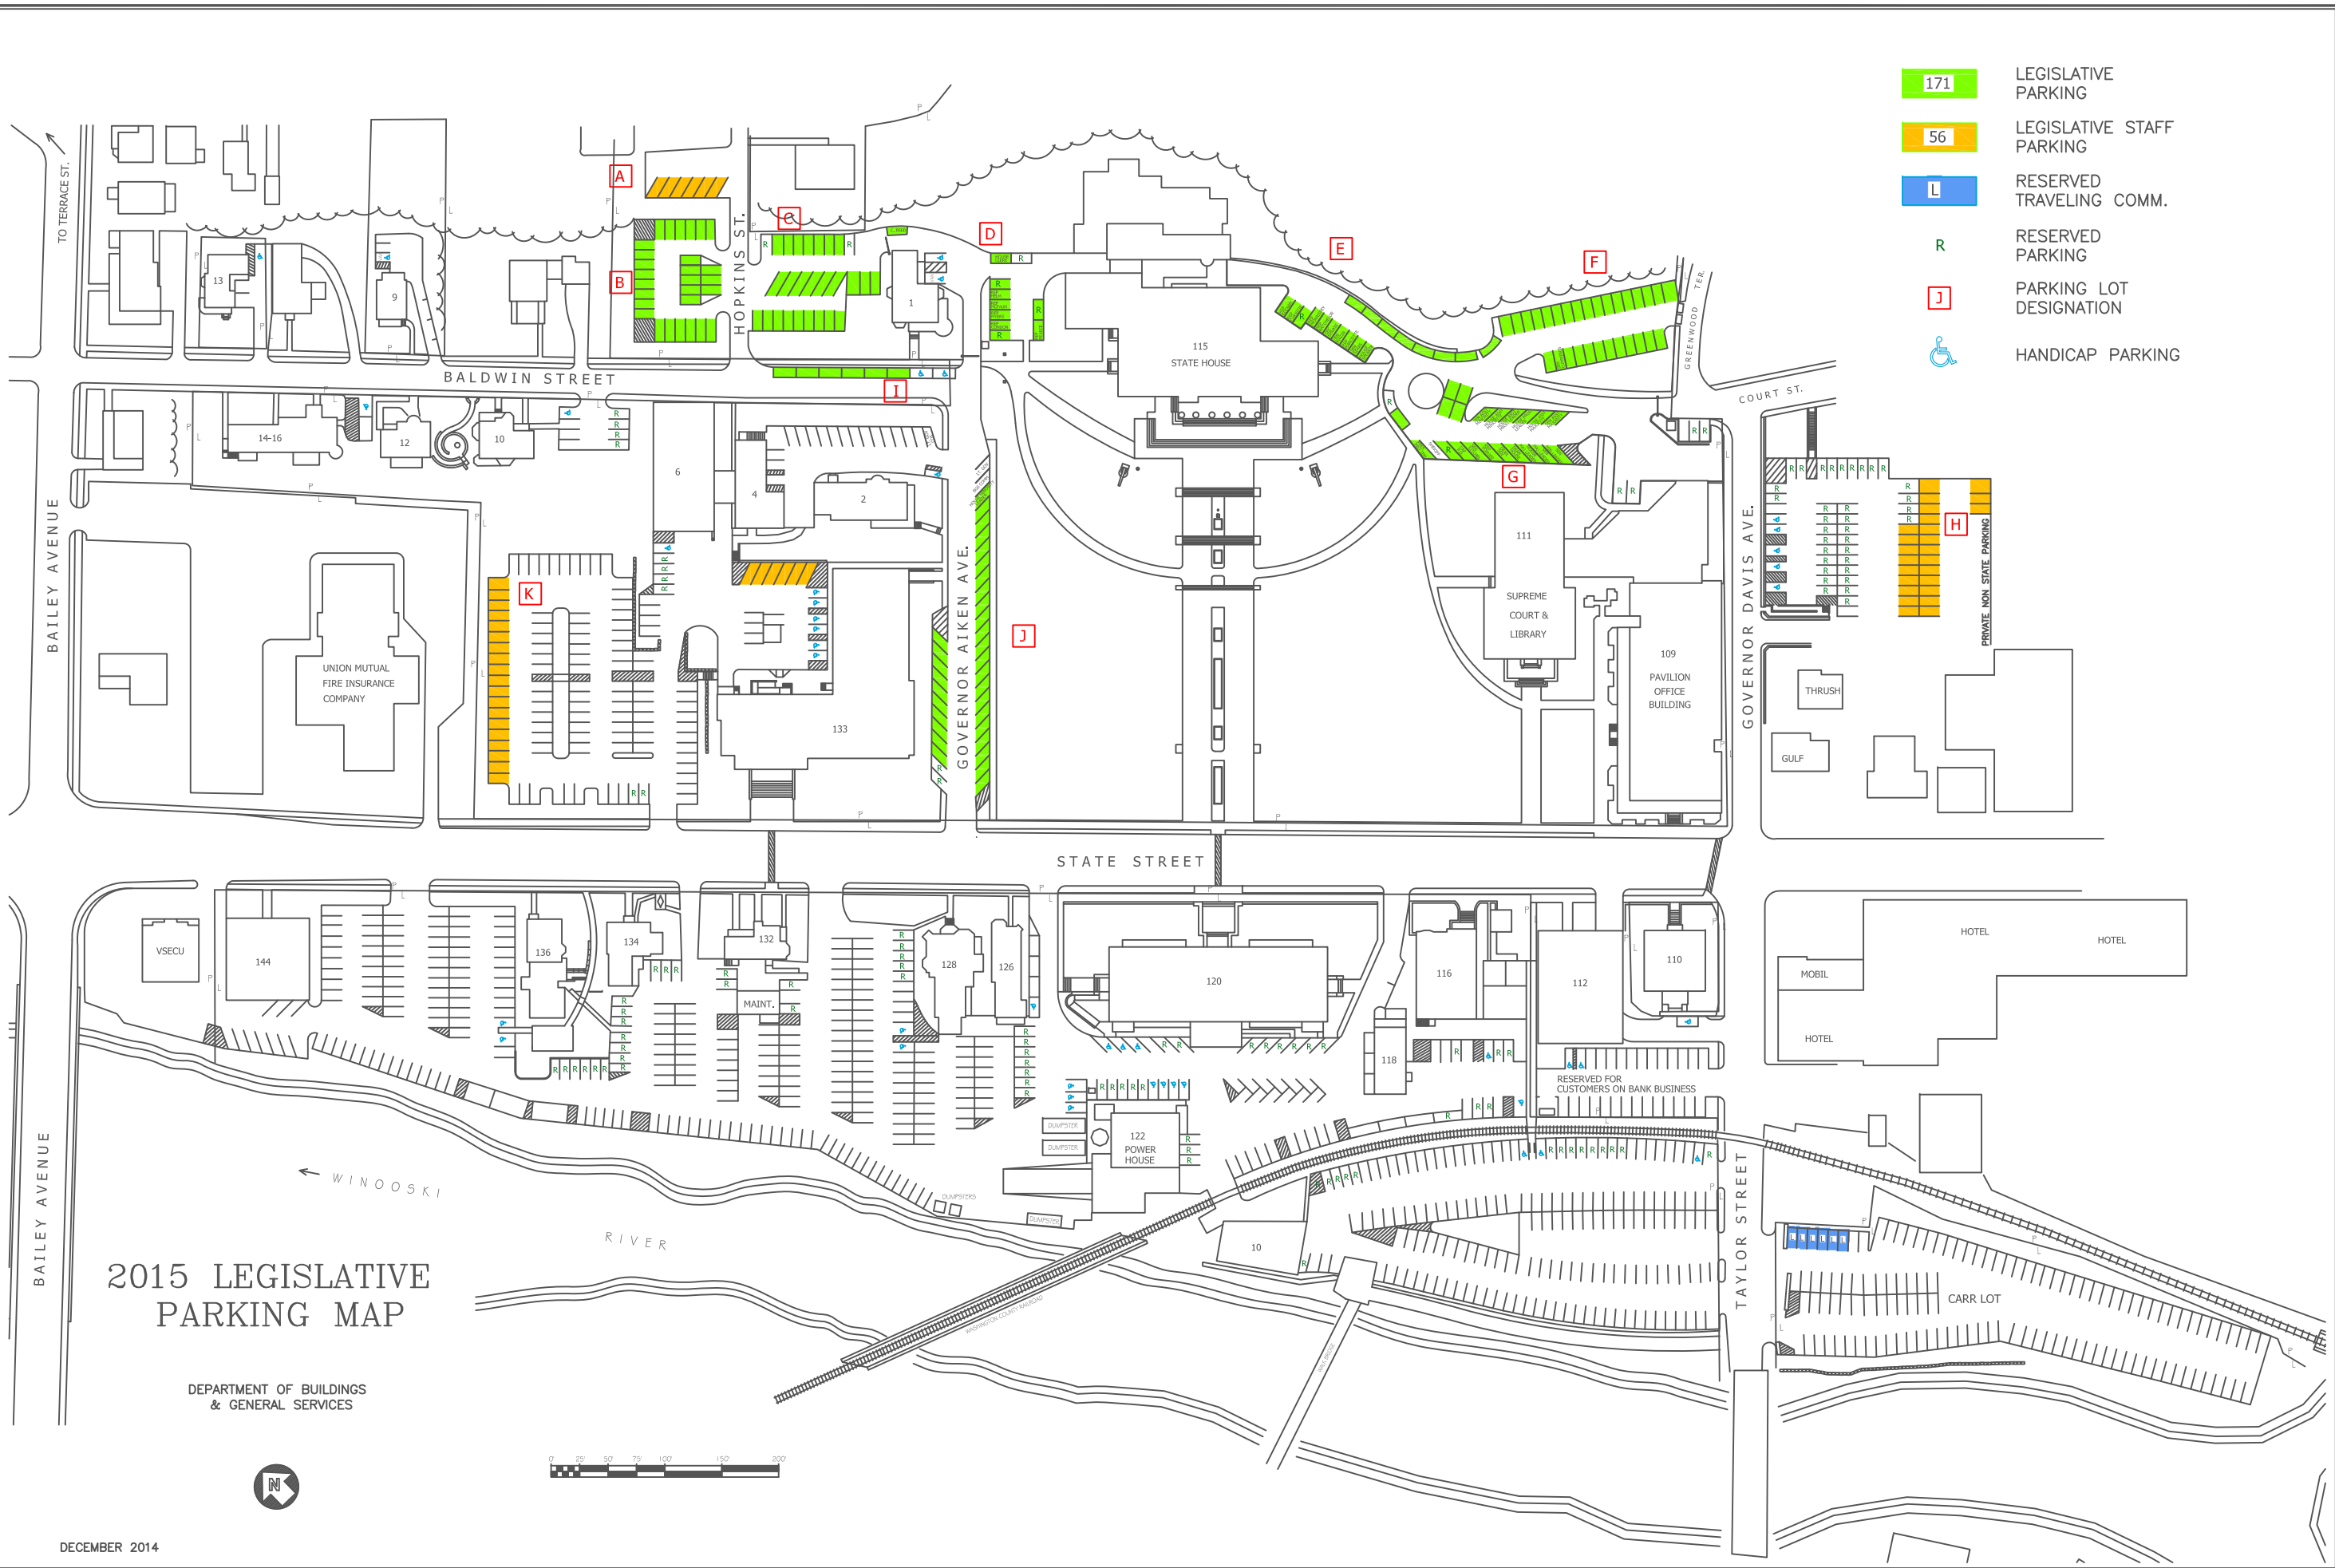

2015 LEGISLATIVE PARKING MAP

DEPARTMENT OF BUILDINGS & GENERAL SERVICES



DECEMBER 2014