


KEY

- ① UNIVERSAL GUIDANCE
- ⑤ TEMPORARY OCCUPANCY LIMIT
- ⑩ ELEVATOR OCCUPANCY 1
- ⑪ ELEVATOR OCCUPANCY 2
- ⑫ STAIRS DISTANCING
- ⑬ CLEAN PERSONAL SPACE
- ⑭ RESTROOM SOCIAL DISTANCE
- ⑮ HANDWASHING
- ⑯ KITCHEN CLEANING

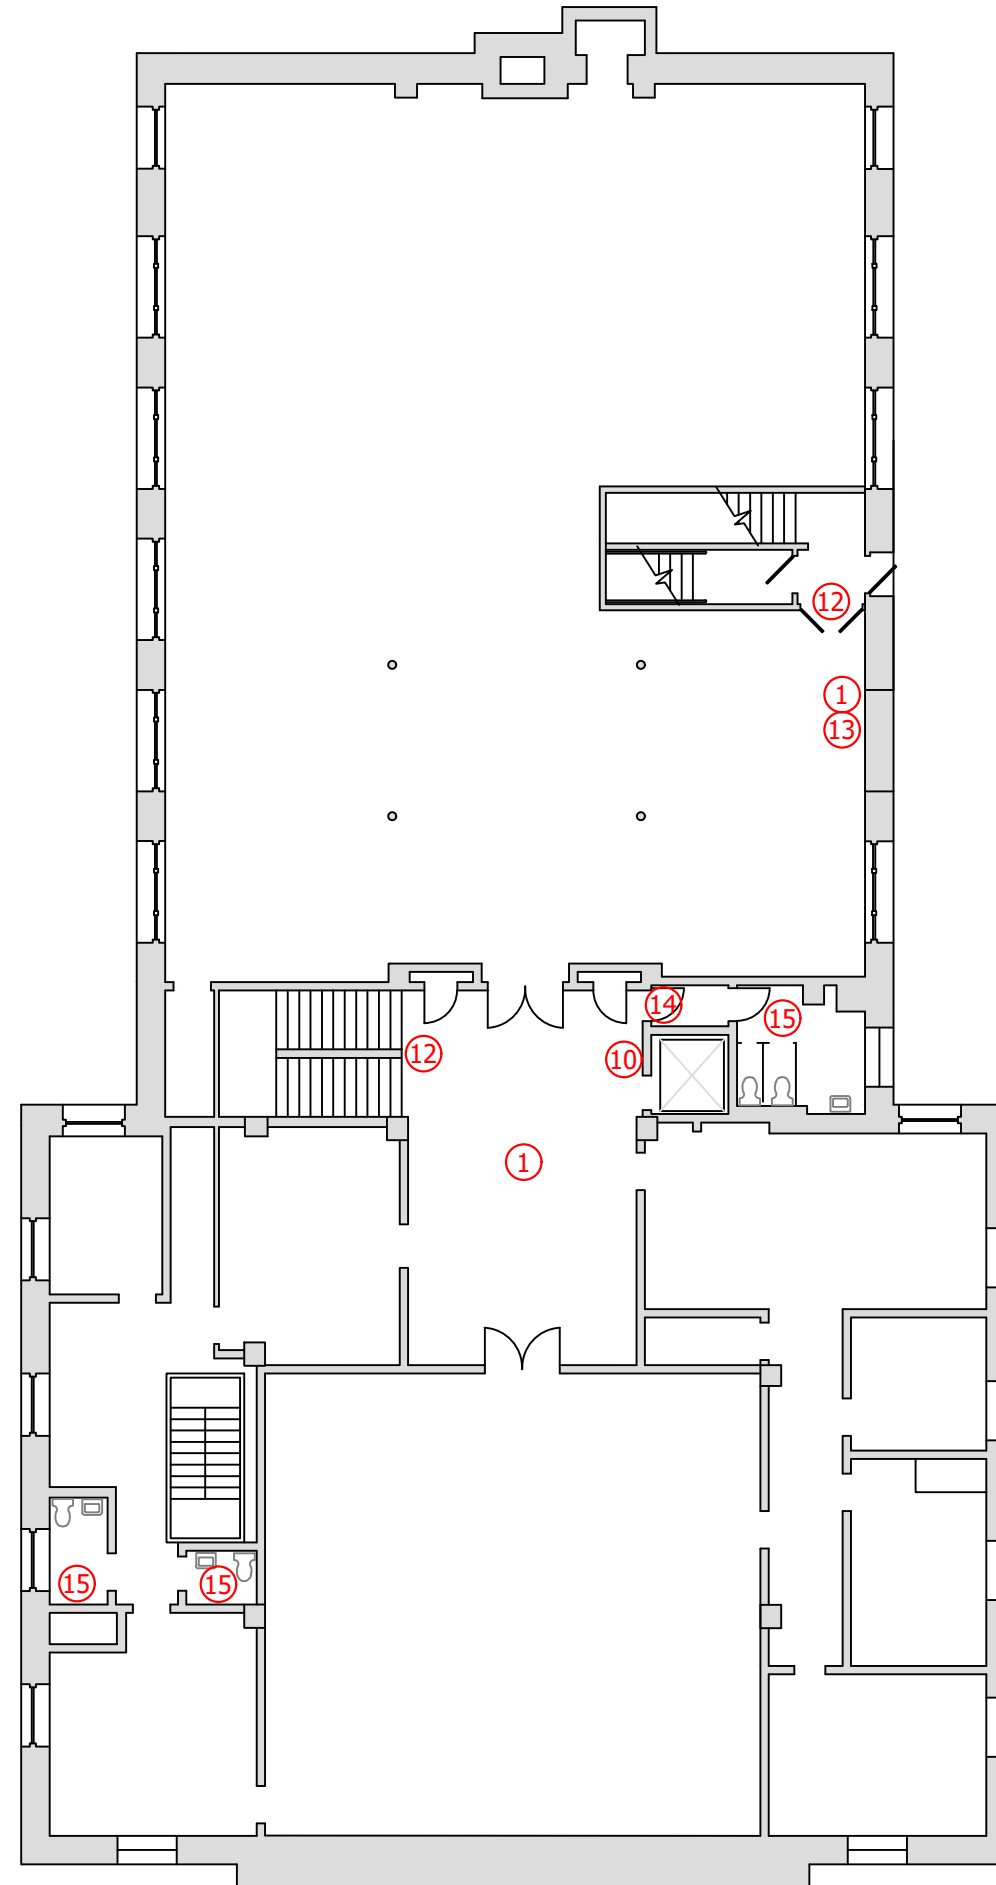

STATE OF VERMONT
 Department of Buildings
 and General Services
 Agency of Administration
 Montpelier, Vermont



RETURN TO WORK SIGN LOCATIONS
 COURT BUILDING
 SECOND FLOOR LEVEL

REVISIONS	

BGS JOB NO: ---
 ENG JOB NO: ---
 BLDG NO: ---
 DATE: 06/2020
 SCALE: AS NOTED
 DRAWN BY: NLH
 APPR. BY: ---

SHEET NUMBER
A3

