


KEY	
③	BUILDING ACCESS GUIDELINES
④	SCREENING TOOL
⑤	TEMPORARY OCCUPANCY LIMIT
⑥	MASKS REQUIRED
⑦	MASKS REQUIRED VDH
⑨	SOCIAL DISTANCING
⑩	ELEVATOR OCCUPANCY 1
⑪	ELEVATOR OCCUPANCY 2
⑫	STAIRS DISTANCING
⑬	CLEAN PERSONAL SPACE
⑭	RESTROOM SOCIAL DISTANCE
⑮	HANDWASHING
⑯	KITCHEN CLEANING

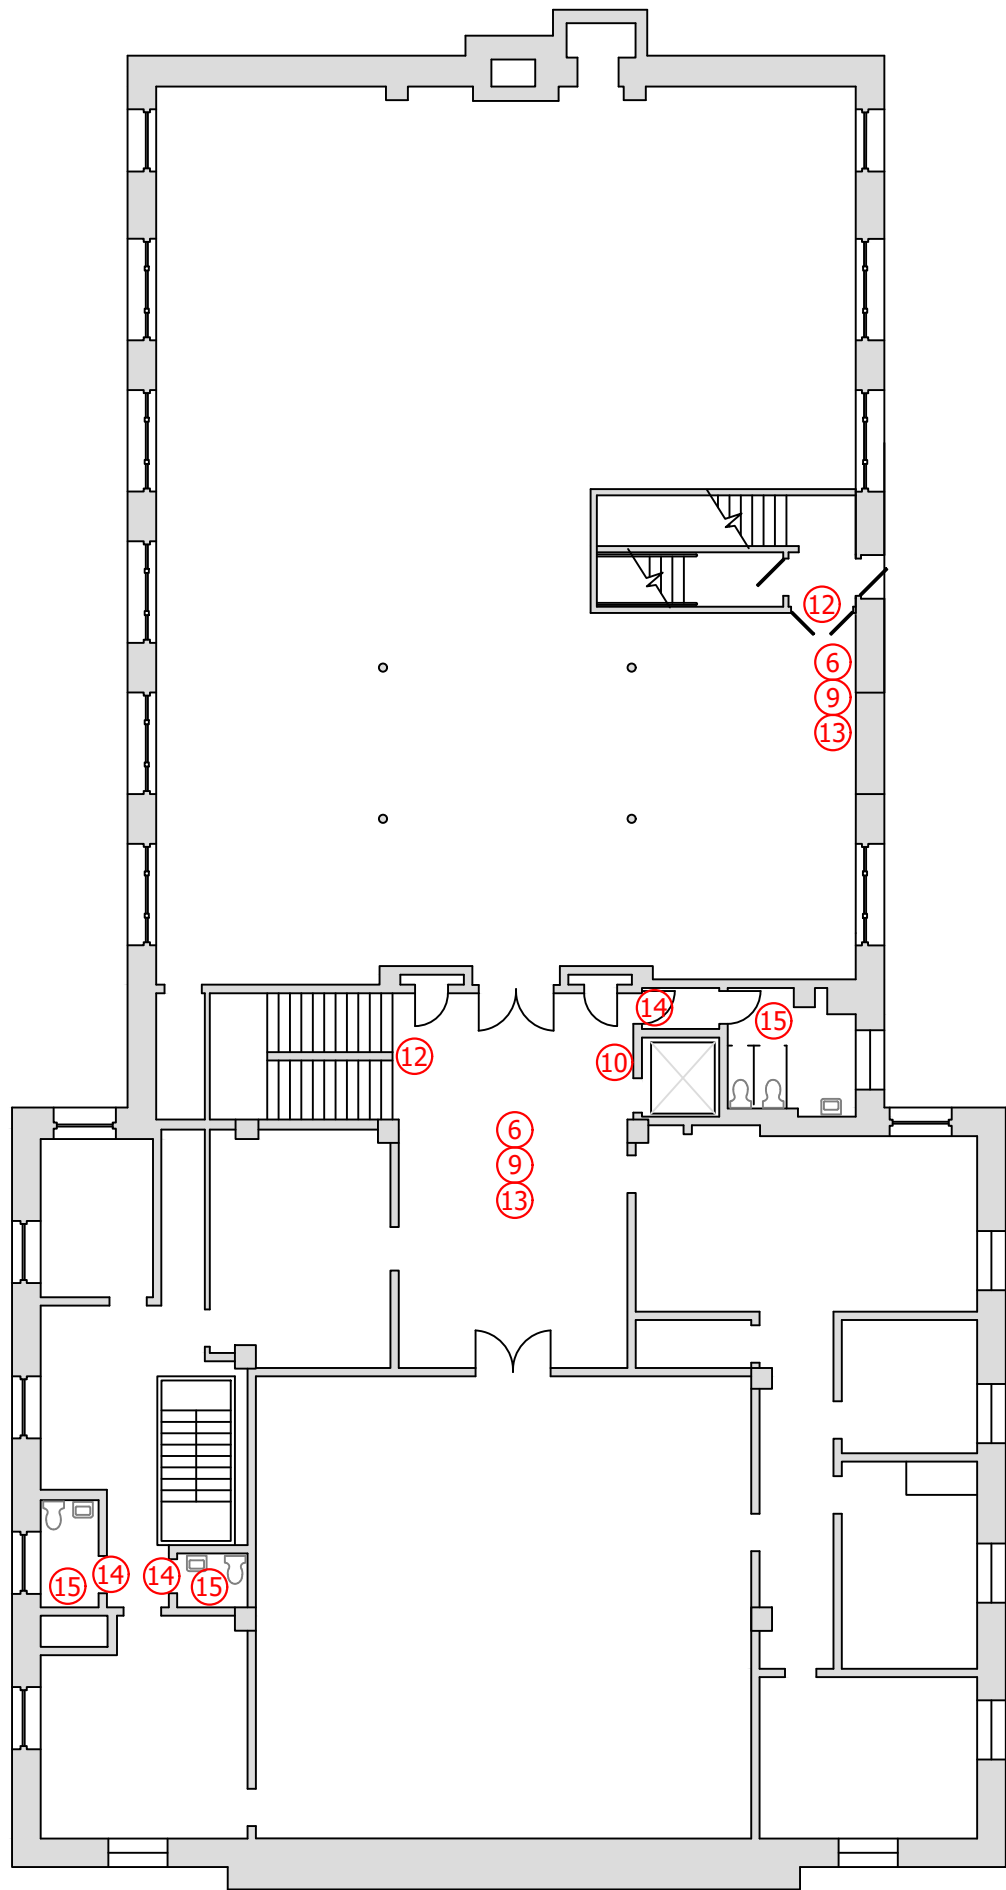

STATE OF VERMONT
 Department of Buildings
 and General Services
 Agency of Administration
 Montpelier, Vermont



RETURN TO WORK SIGN LOCATIONS
 COURT BUILDING
 SECOND FLOOR LEVEL

REVISIONS	

BGS JOB NO: ---
 ENG JOB NO: ---
 BLDG NO: ---
 DATE: 06/2020
 SCALE: AS NOTED
 DRAWN BY: NLH
 APPR. BY: ---

SHEET NUMBER
A3

