


KEY

- ① UNIVERSAL GUIDANCE
- ⑤ TEMPORARY OCCUPANCY LIMIT
- ⑪ ELEVATOR OCCUPANCY 2
- ⑫ STAIRS DISTANCING
- ⑬ CLEAN PERSONAL SPACE
- ⑭ RESTROOM SOCIAL DISTANCE
- ⑮ HANDWASHING
- ⑯ KITCHEN CLEANING

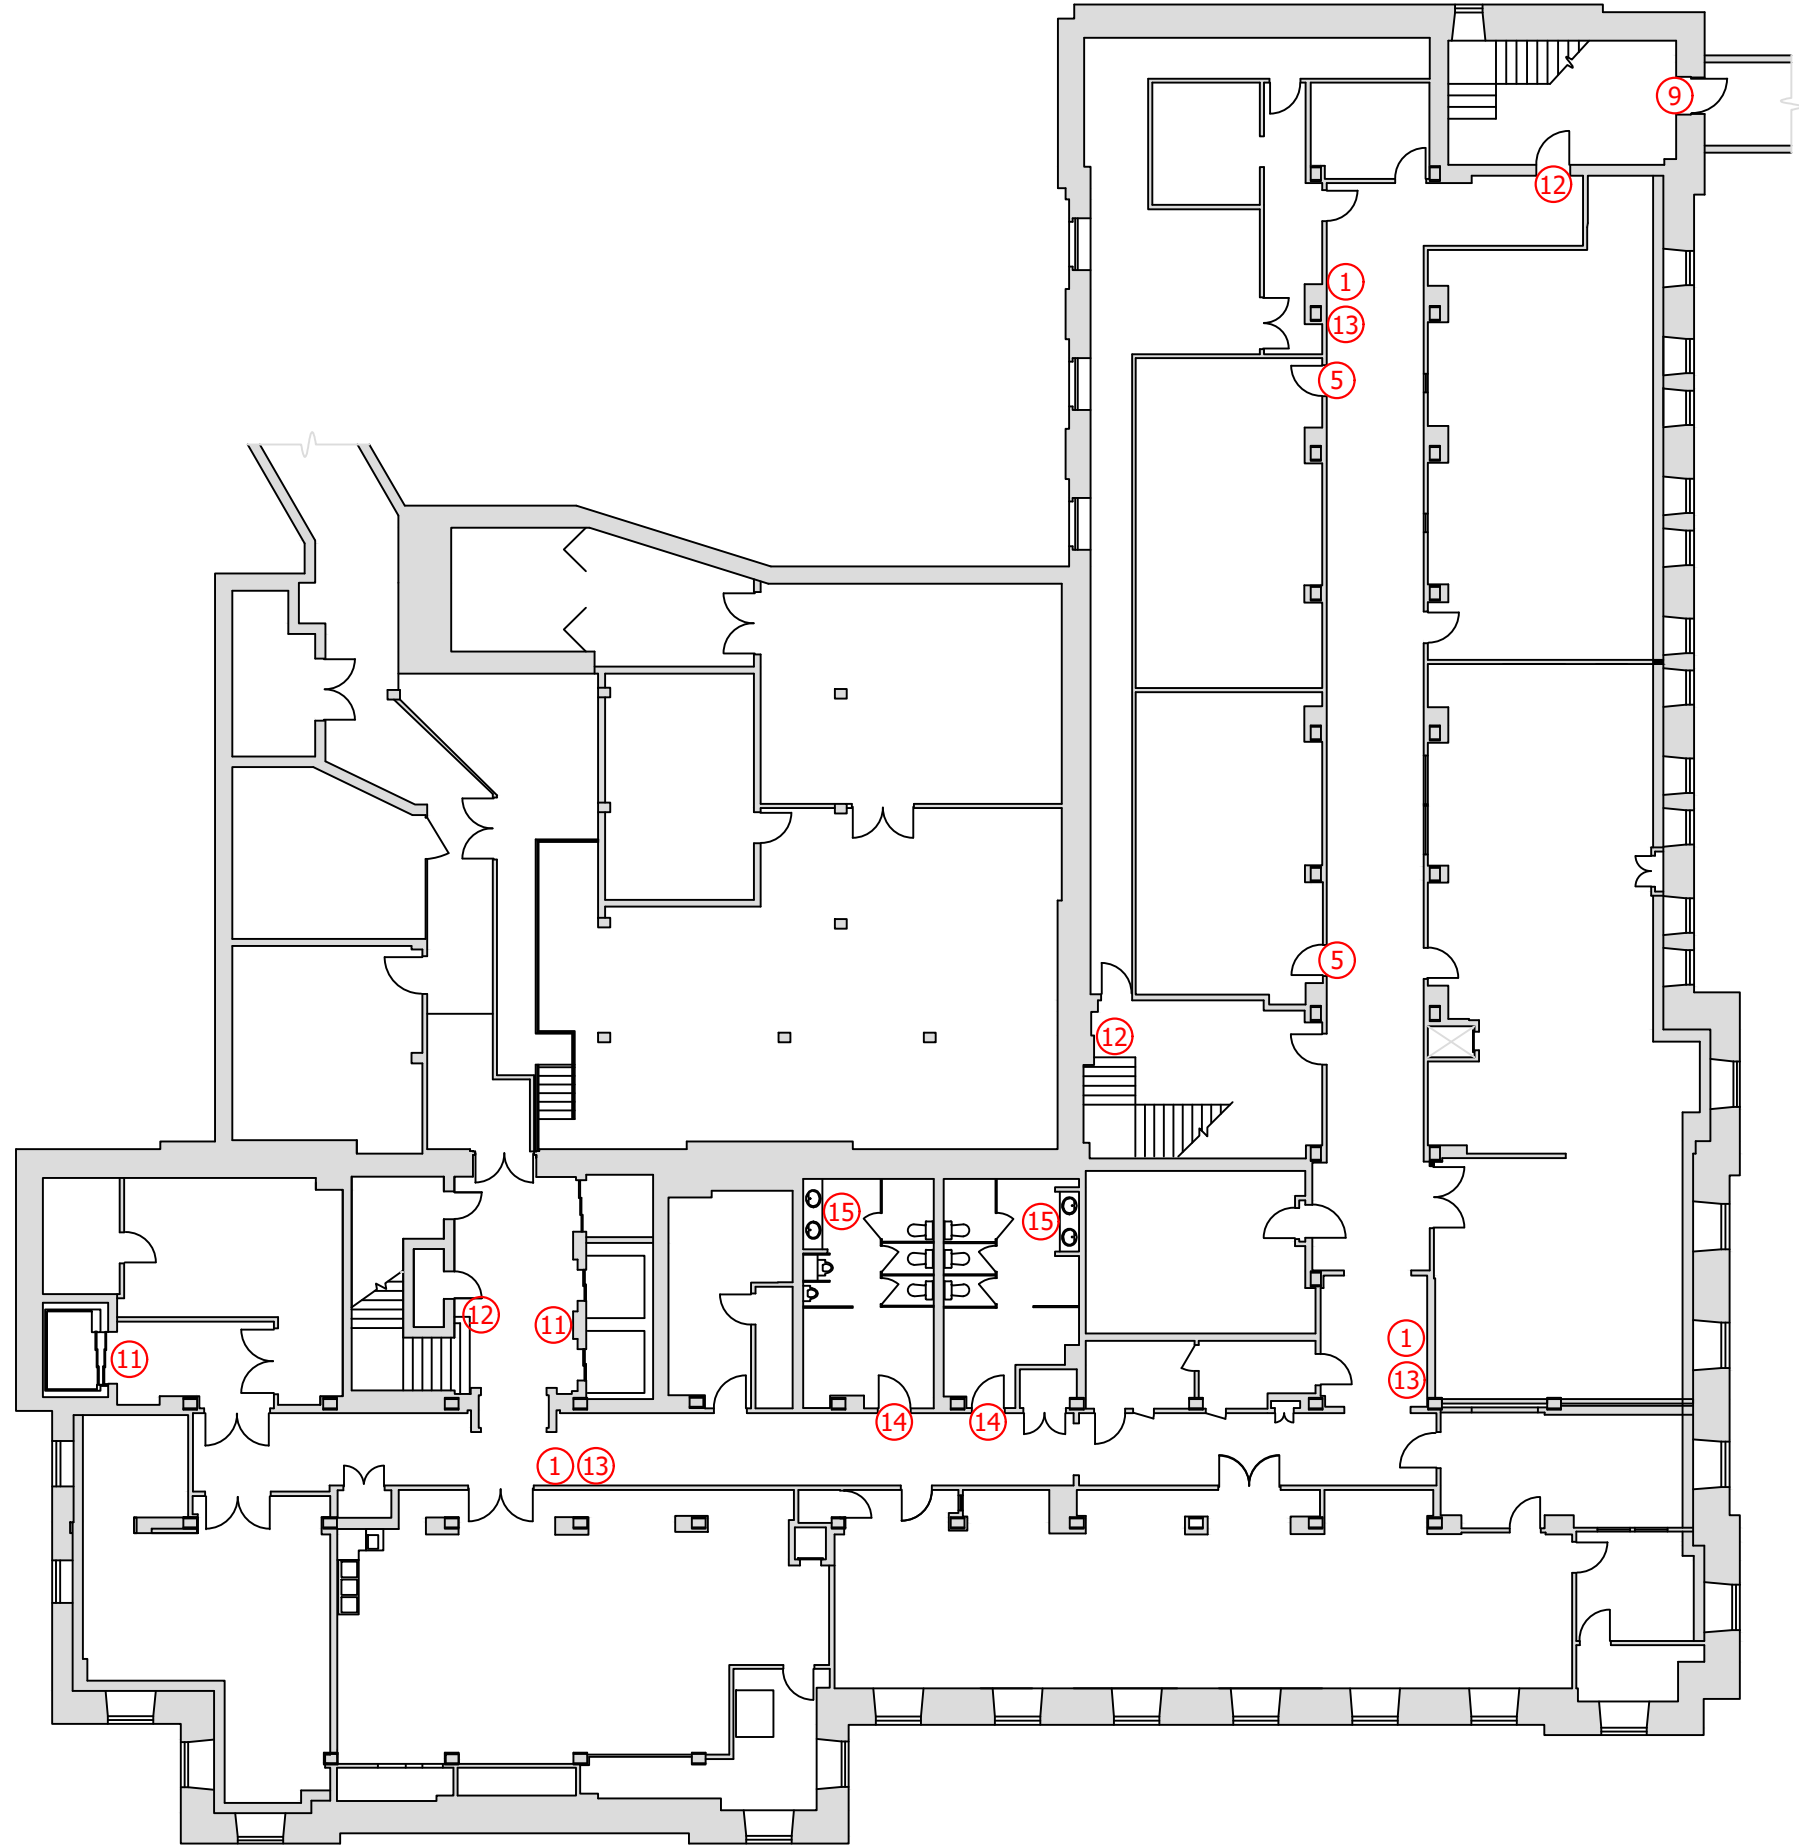

STATE OF VERMONT
Department of Buildings
and General Services
Agency of Administration
Montpelier, Vermont



RETURN TO WORK SIGN LOCATIONS
LARGE OFFICE BUILDING
BASEMENT LEVEL

REVISIONS

NO.	DATE	DESCRIPTION


BGS JOB NO: ---
ENG JOB NO: ---
BLDG NO: ---
DATE: 06/2020
SCALE: AS NOTED
DRAWN BY: NLH
APPR. BY: ---

SHEET NUMBER

A1

KEY

- ① UNIVERSAL GUIDANCE
- ⑤ TEMPORARY OCCUPANCY LIMIT
- ⑪ ELEVATOR OCCUPANCY 2
- ⑫ STAIRS DISTANCING
- ⑬ CLEAN PERSONAL SPACE
- ⑭ RESTROOM SOCIAL DISTANCE
- ⑮ HANDWASHING
- ⑯ KITCHEN CLEANING

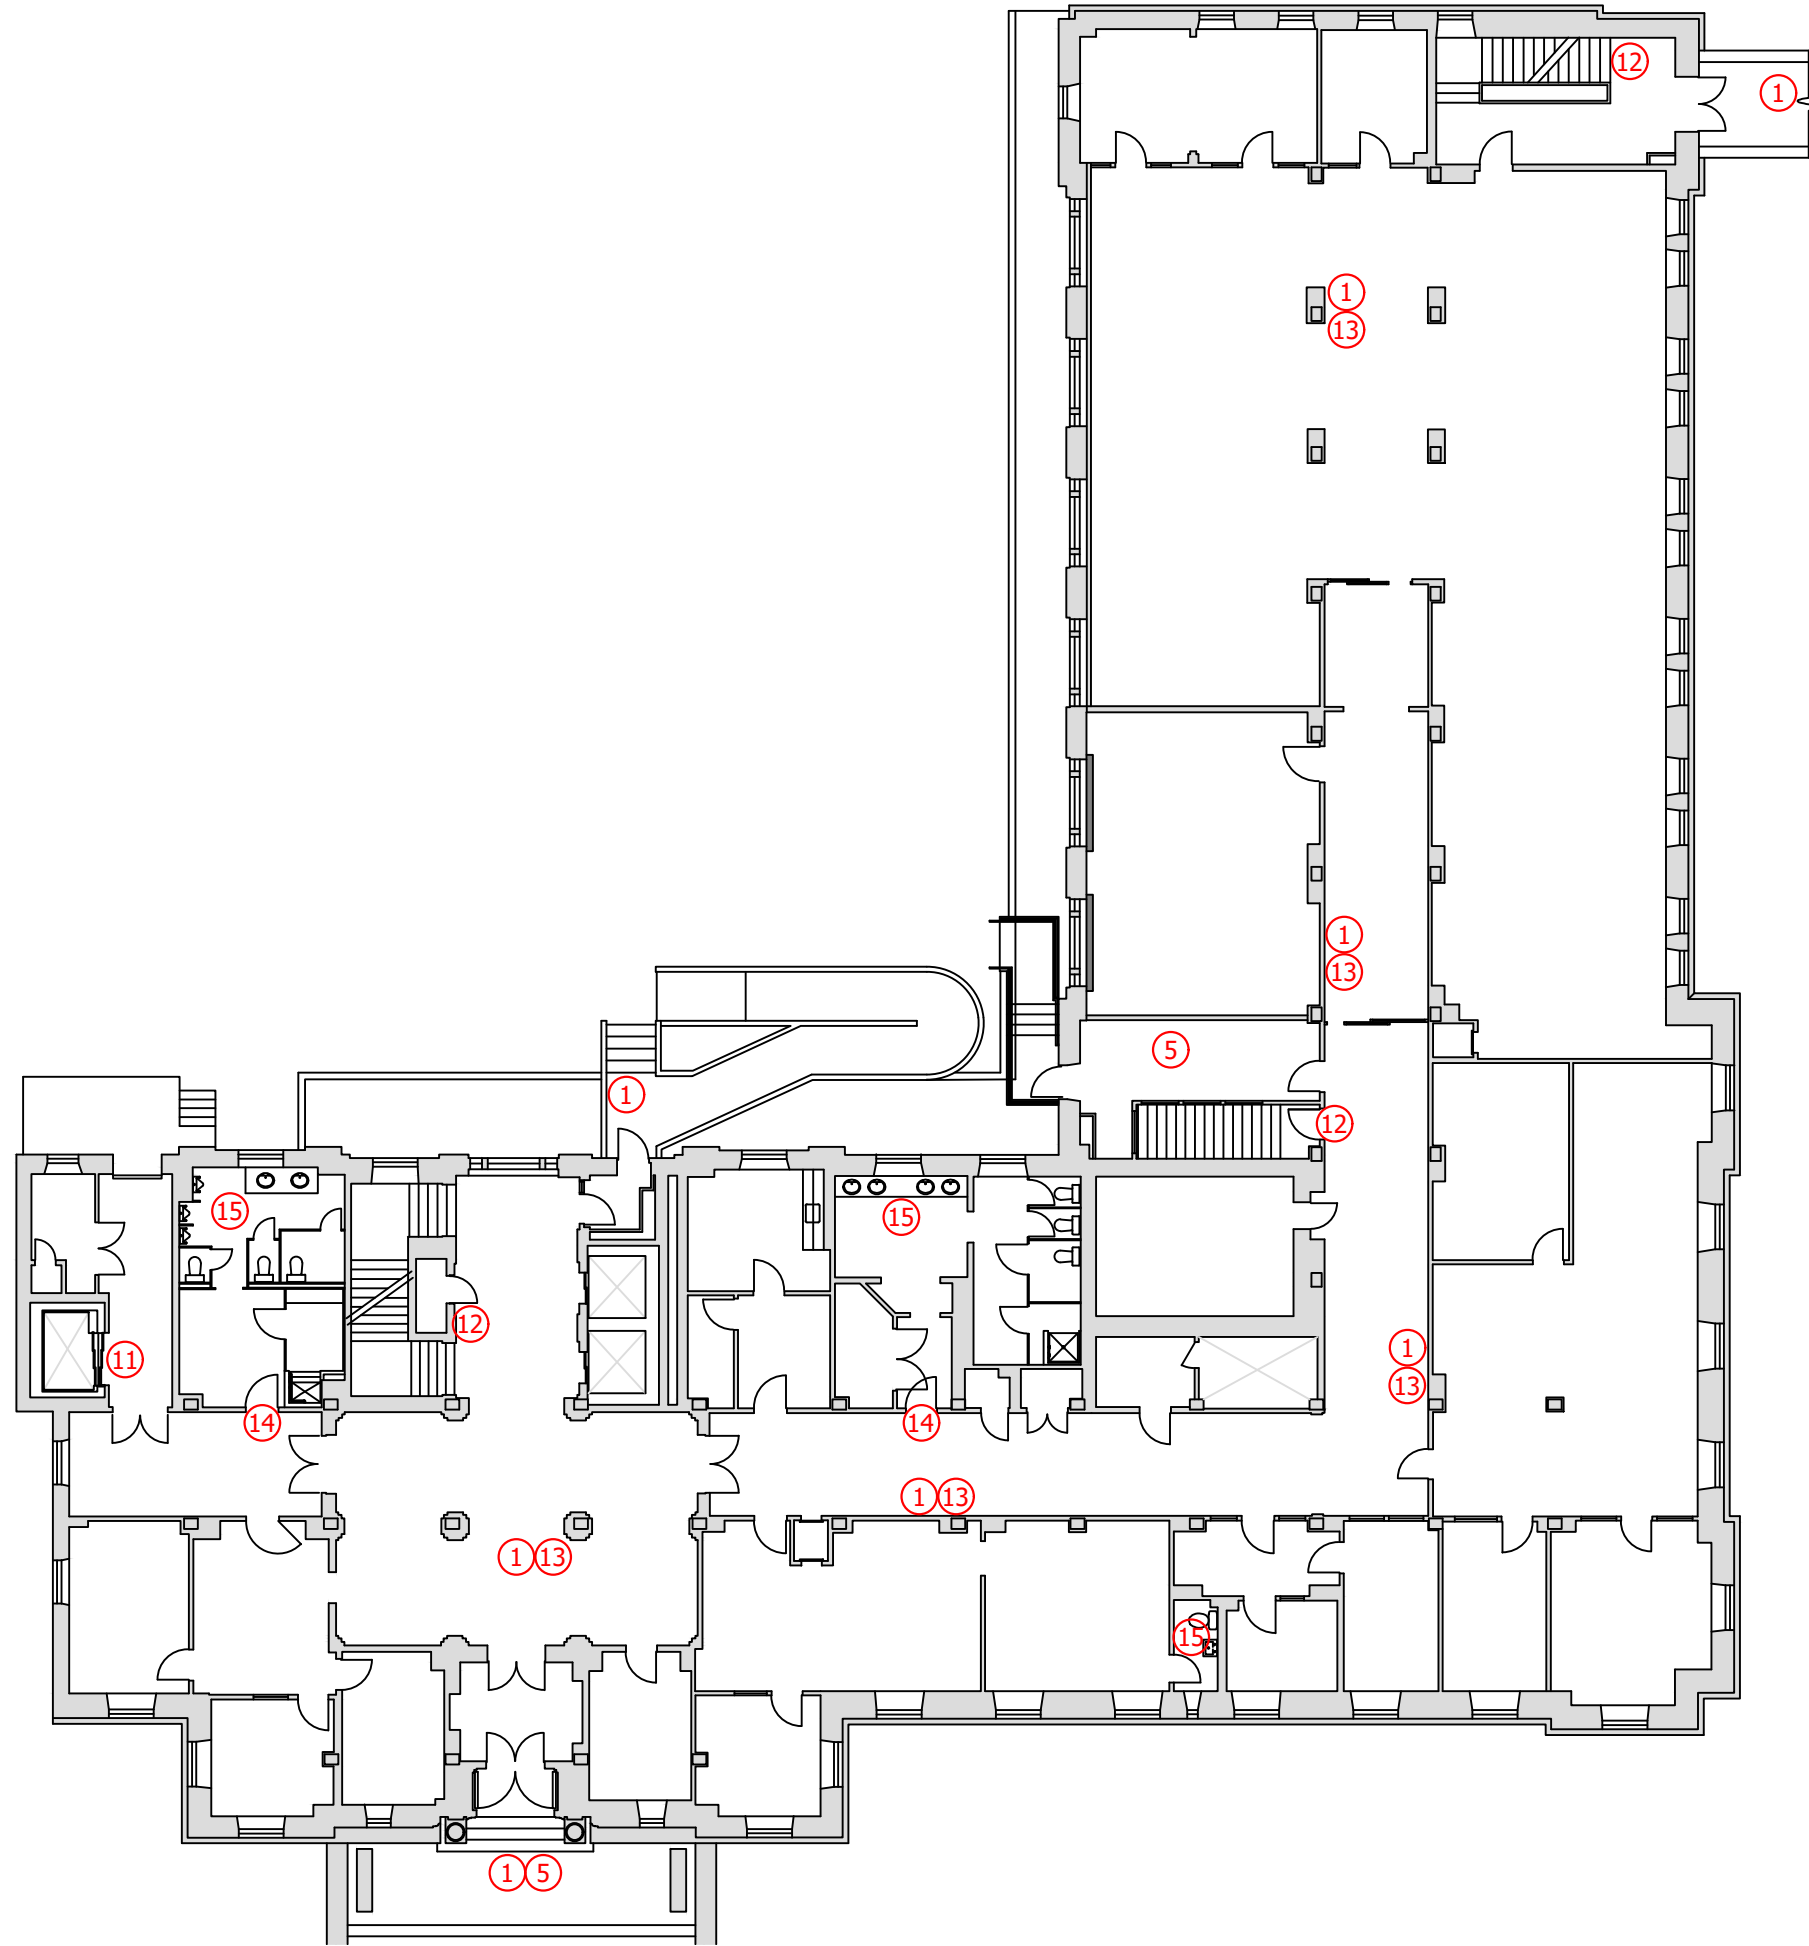

STATE OF VERMONT
 Department of Buildings
 and General Services
 Agency of Administration
 Montpelier, Vermont



RETURN TO WORK SIGN LOCATIONS
 LARGE OFFICE BUILDING
 FIRST FLOOR LEVEL



REVISIONS

NO.	DATE	DESCRIPTION

BGS JOB NO: ---
 ENG JOB NO: ---
 BLDG NO: ---
 DATE: 06/2020
 SCALE: AS NOTED
 DRAWN BY: NLH
 APPR. BY: ---

SHEET NUMBER
A2

- KEY**
- ① UNIVERSAL GUIDANCE
 - ⑤ TEMPORARY OCCUPANCY LIMIT
 - ⑩ ELEVATOR OCCUPANCY 1
 - ⑪ ELEVATOR OCCUPANCY 2
 - ⑫ STAIRS DISTANCING
 - ⑬ CLEAN PERSONAL SPACE
 - ⑭ RESTROOM SOCIAL DISTANCE
 - ⑮ HANDWASHING
 - ⑯ KITCHEN CLEANING

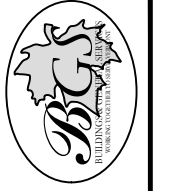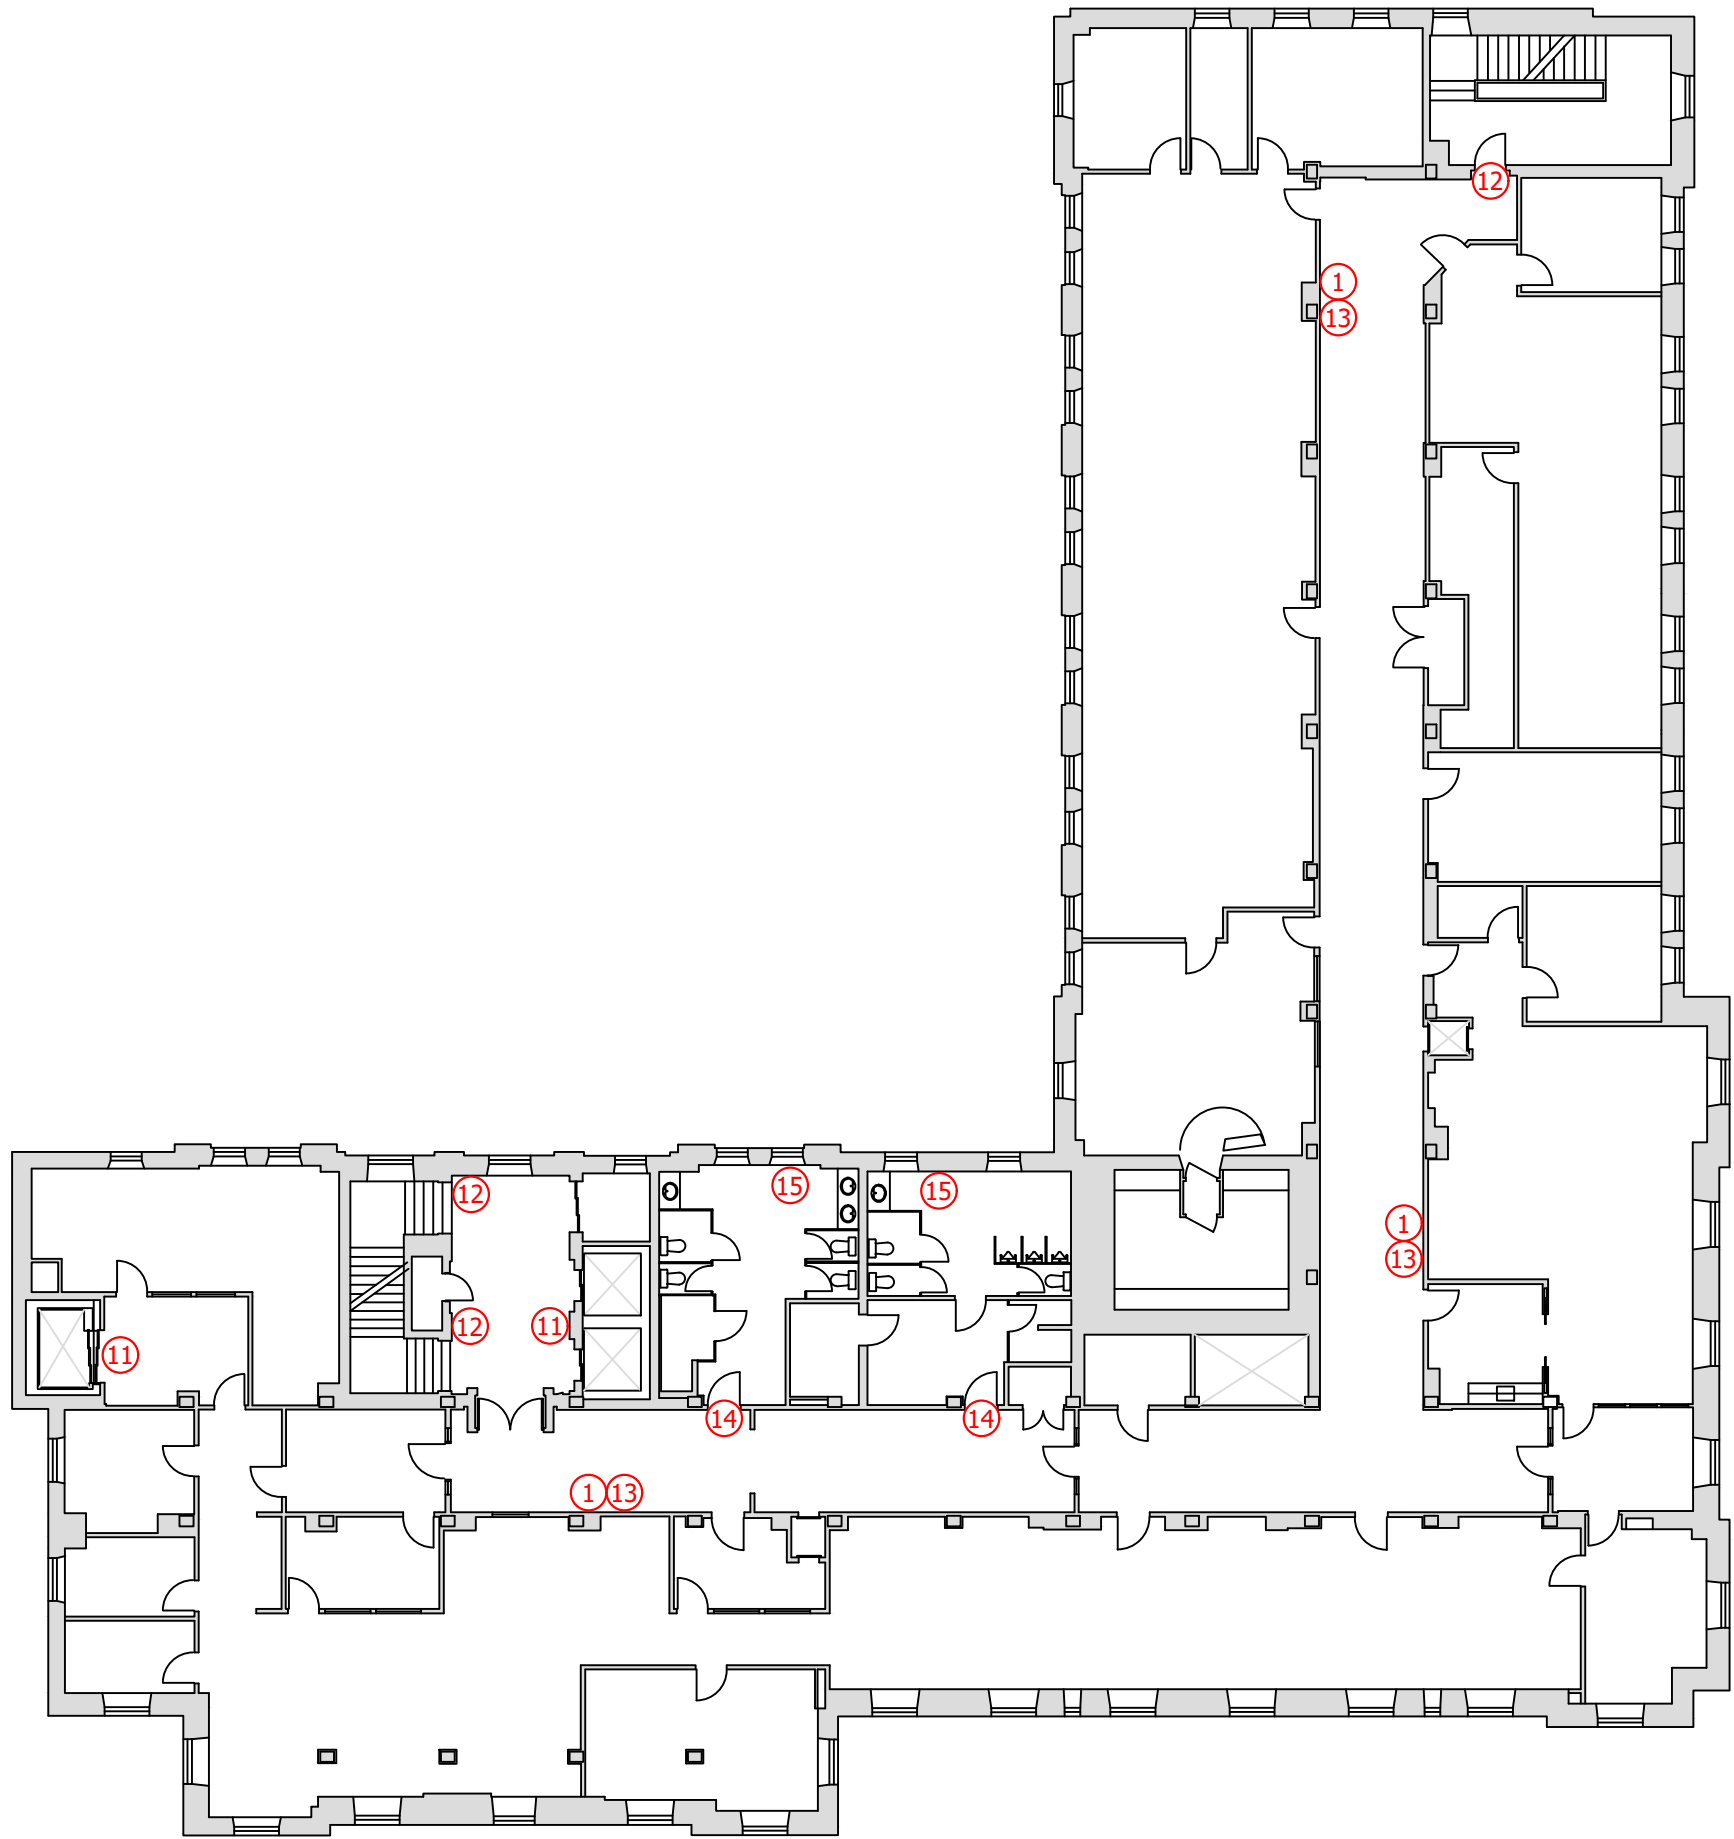

STATE OF VERMONT
 Department of Buildings
 and General Services
 Agency of Administration
 Montpelier, Vermont



**RETURN TO WORK SIGN LOCATIONS
 LARGE OFFICE BUILDING
 SECOND FLOOR LEVEL**

REVISIONS

NO.	DATE	DESCRIPTION

BGS JOB NO: --
 ENG JOB NO: --
 BLDG NO: --
 DATE: 06/2020
 SCALE: AS NOTED
 DRAWN BY: NLH
 APPR. BY: --

SHEET NUMBER
A3