


KEY

- ③ BUILDING ACCESS GUIDELINES
- ④ SCREENING TOOL
- ⑤ TEMPORARY OCCUPANCY LIMIT
- ⑥ MASKS REQUIRED
- ⑦ MASKS REQUIRED VDH
- ⑨ SOCIAL DISTANCING
- ⑩ ELEVATOR OCCUPANCY 1
- ⑪ ELEVATOR OCCUPANCY 2
- ⑫ STAIRS DISTANCING
- ⑬ CLEAN PERSONAL SPACE
- ⑭ RESTROOM SOCIAL DISTANCE
- ⑮ HANDWASHING
- ⑯ KITCHEN CLEANING



STATE OF VERMONT
 Department of Buildings
 and General Services
 Agency of Administration
 Montpelier, Vermont

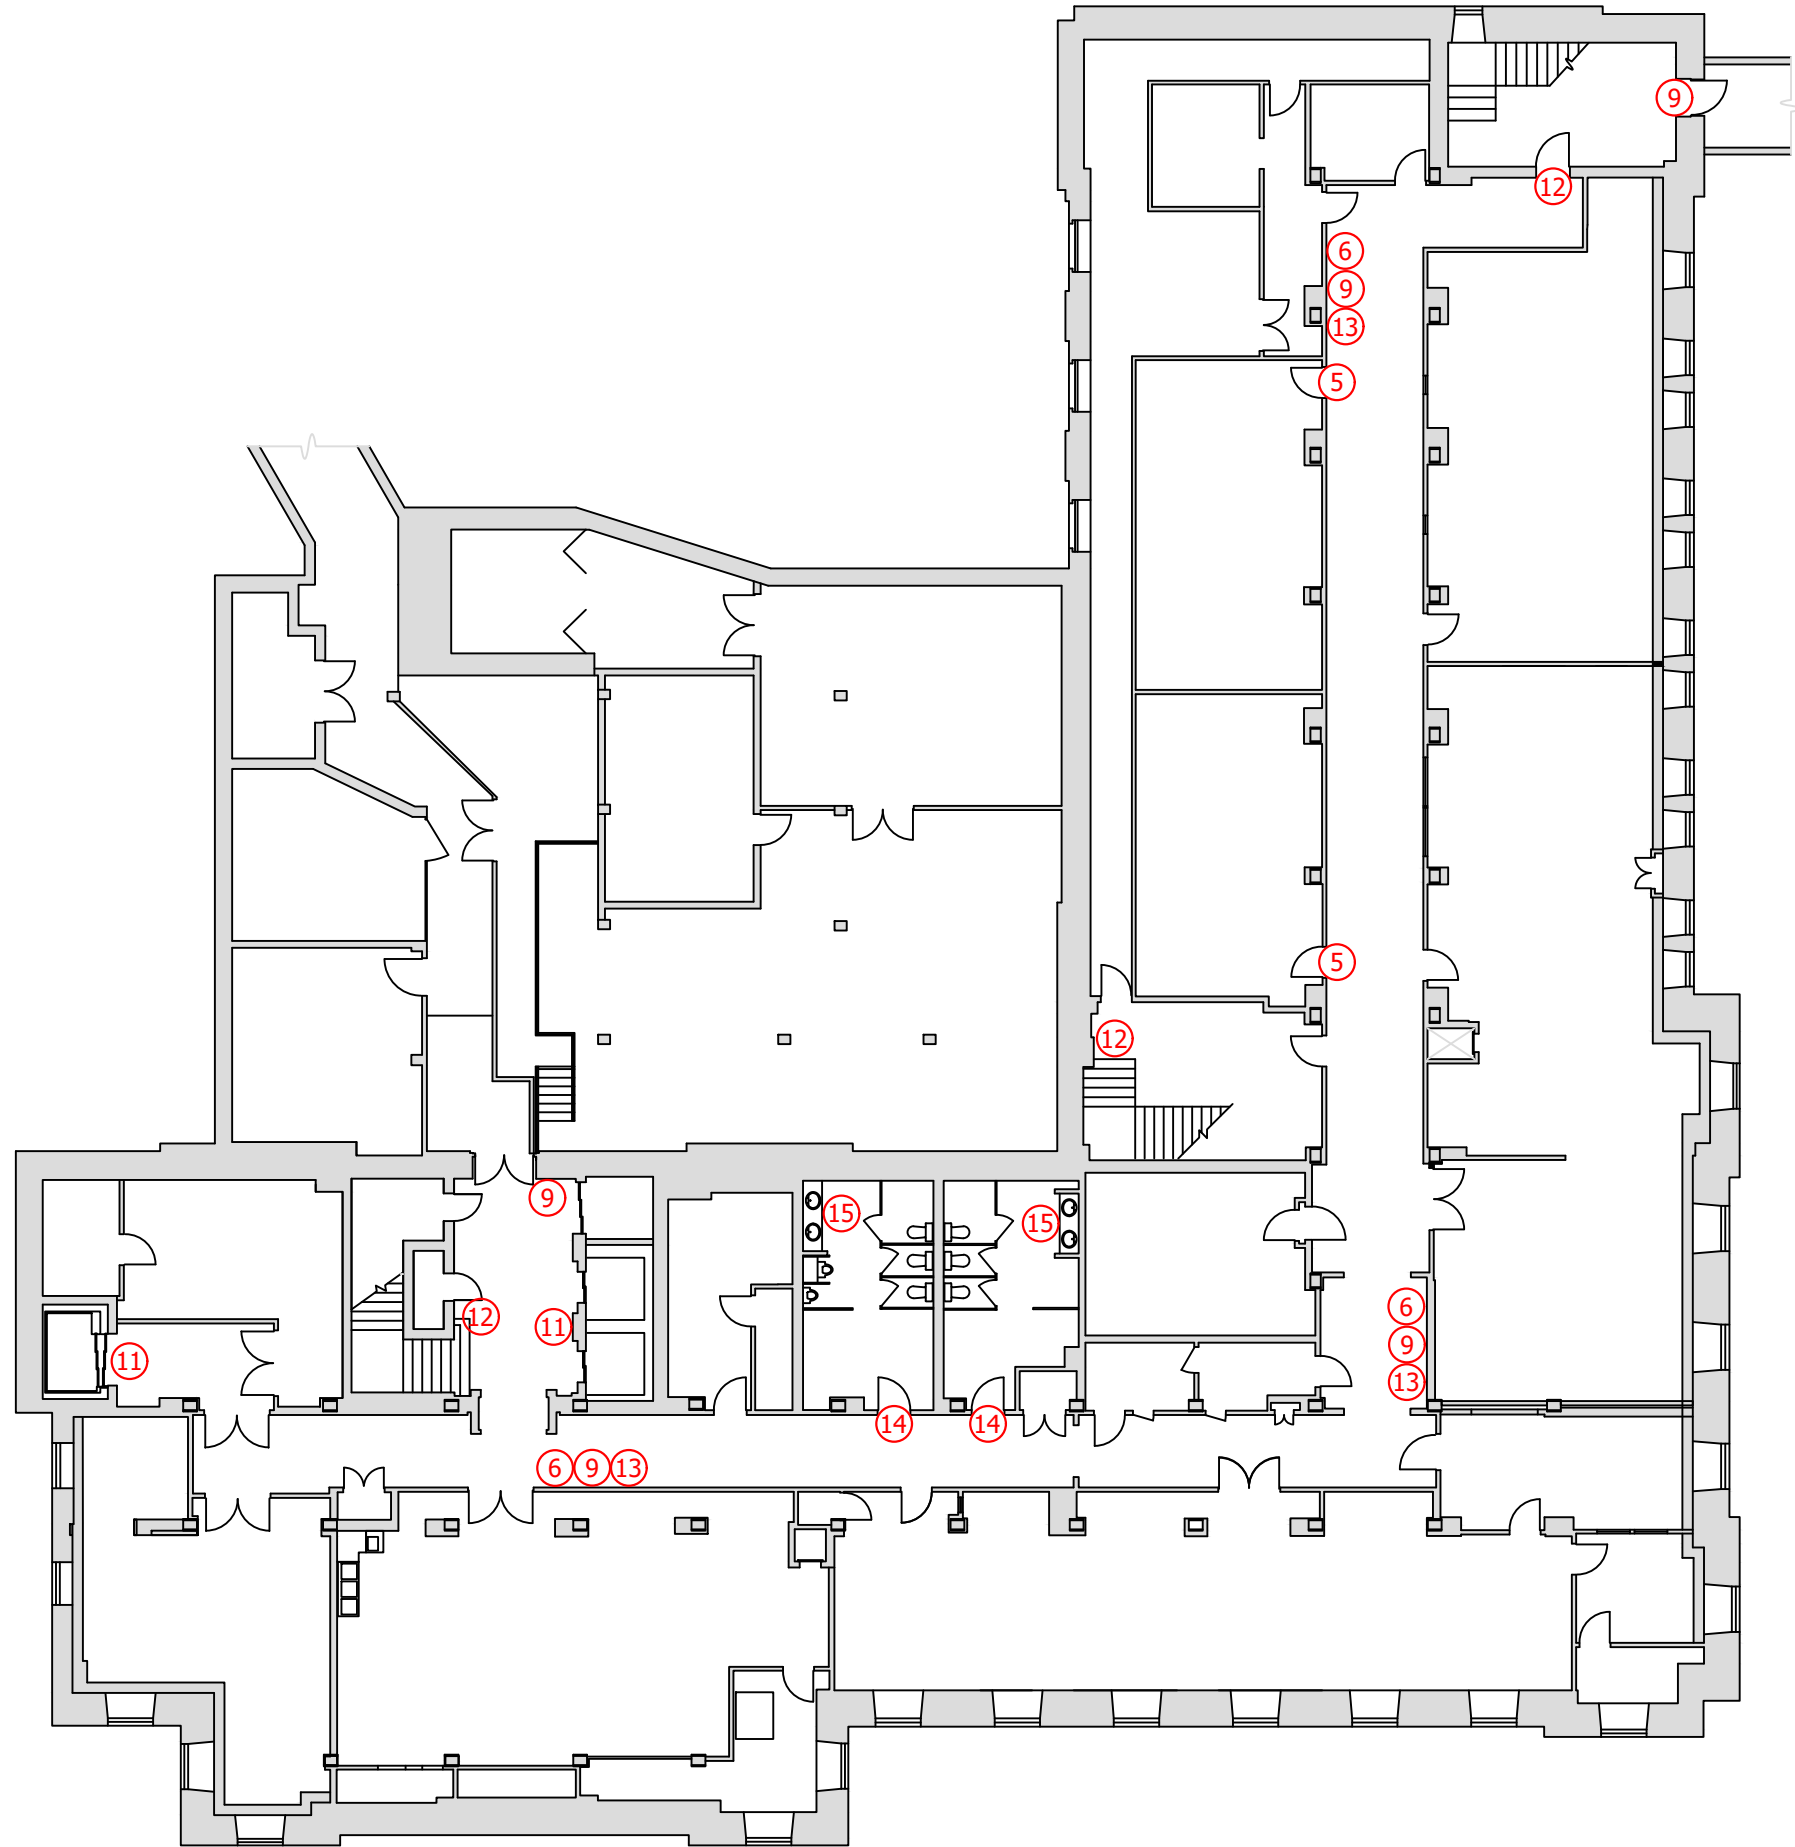

RETURN TO WORK SIGN LOCATIONS
 LARGE OFFICE BUILDING
 BASEMENT LEVEL

REVISIONS


NO.	DATE	DESCRIPTION

BGS JOB NO: ---
 ENG JOB NO: ---
 BLDG NO: ---
 DATE: 06/2020
 SCALE: AS NOTED
 DRAWN BY: NLH
 APPR. BY: ---

SHEET NUMBER

A1

- KEY**
- ③ BUILDING ACCESS GUIDELINES
 - ④ SCREENING TOOL
 - ⑤ TEMPORARY OCCUPANCY LIMIT
 - ⑥ MASKS REQUIRED
 - ⑦ MASKS REQUIRED VDH
 - ⑨ SOCIAL DISTANCING
 - ⑩ ELEVATOR OCCUPANCY 1
 - ⑪ ELEVATOR OCCUPANCY 2
 - ⑫ STAIRS DISTANCING
 - ⑬ CLEAN PERSONAL SPACE
 - ⑭ RESTROOM SOCIAL DISTANCE
 - ⑮ HANDWASHING
 - ⑯ KITCHEN CLEANING

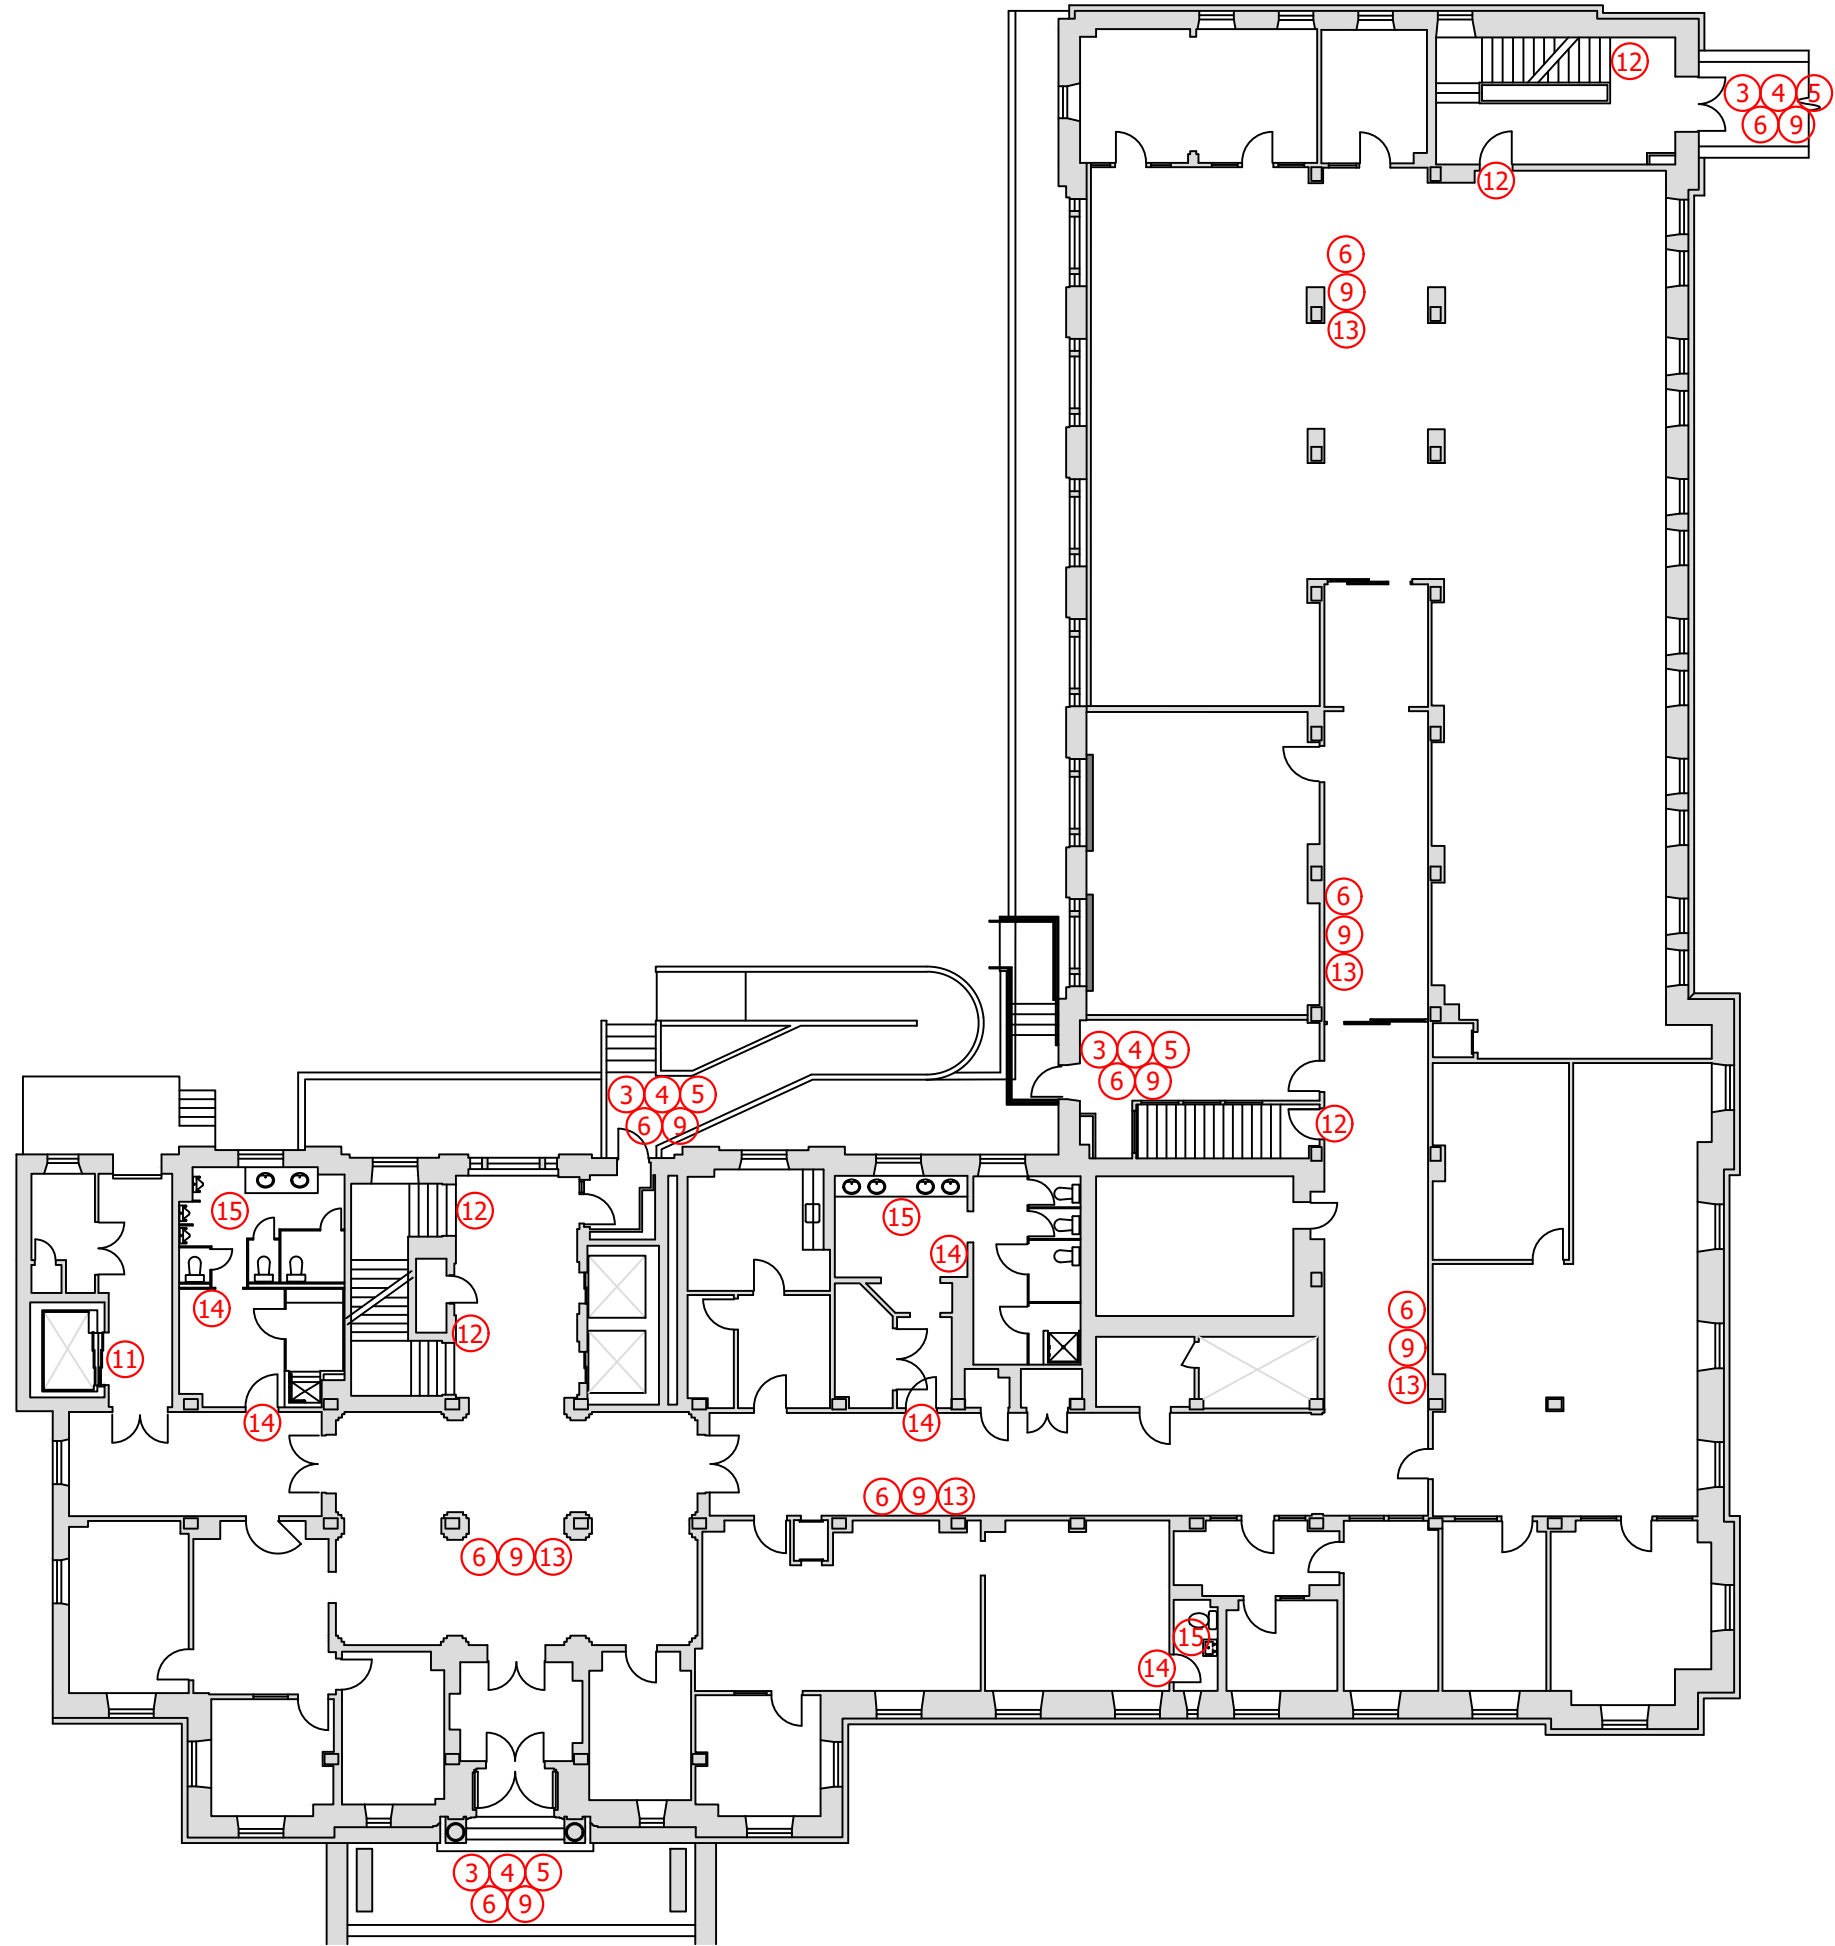

STATE OF VERMONT
 Department of Buildings
 and General Services
 Agency of Administration
 Montpelier, Vermont



RETURN TO WORK SIGN LOCATIONS
 LARGE OFFICE BUILDING
 FIRST FLOOR LEVEL

REVISIONS


NO.	DATE	DESCRIPTION

BGS JOB NO: ---
 ENG JOB NO: ---
 BLDG NO: ---
 DATE: 06/2020
 SCALE: AS NOTED
 DRAWN BY: NLH
 APPR. BY: ---


SHEET NUMBER
A2

KEY

- ③ BUILDING ACCESS GUIDELINES
- ④ SCREENING TOOL
- ⑤ TEMPORARY OCCUPANCY LIMIT
- ⑥ MASKS REQUIRED
- ⑦ MASKS REQUIRED VDH
- ⑨ SOCIAL DISTANCING
- ⑩ ELEVATOR OCCUPANCY 1
- ⑪ ELEVATOR OCCUPANCY 2
- ⑫ STAIRS DISTANCING
- ⑬ CLEAN PERSONAL SPACE
- ⑭ RESTROOM SOCIAL DISTANCE
- ⑮ HANDWASHING
- ⑯ KITCHEN CLEANING

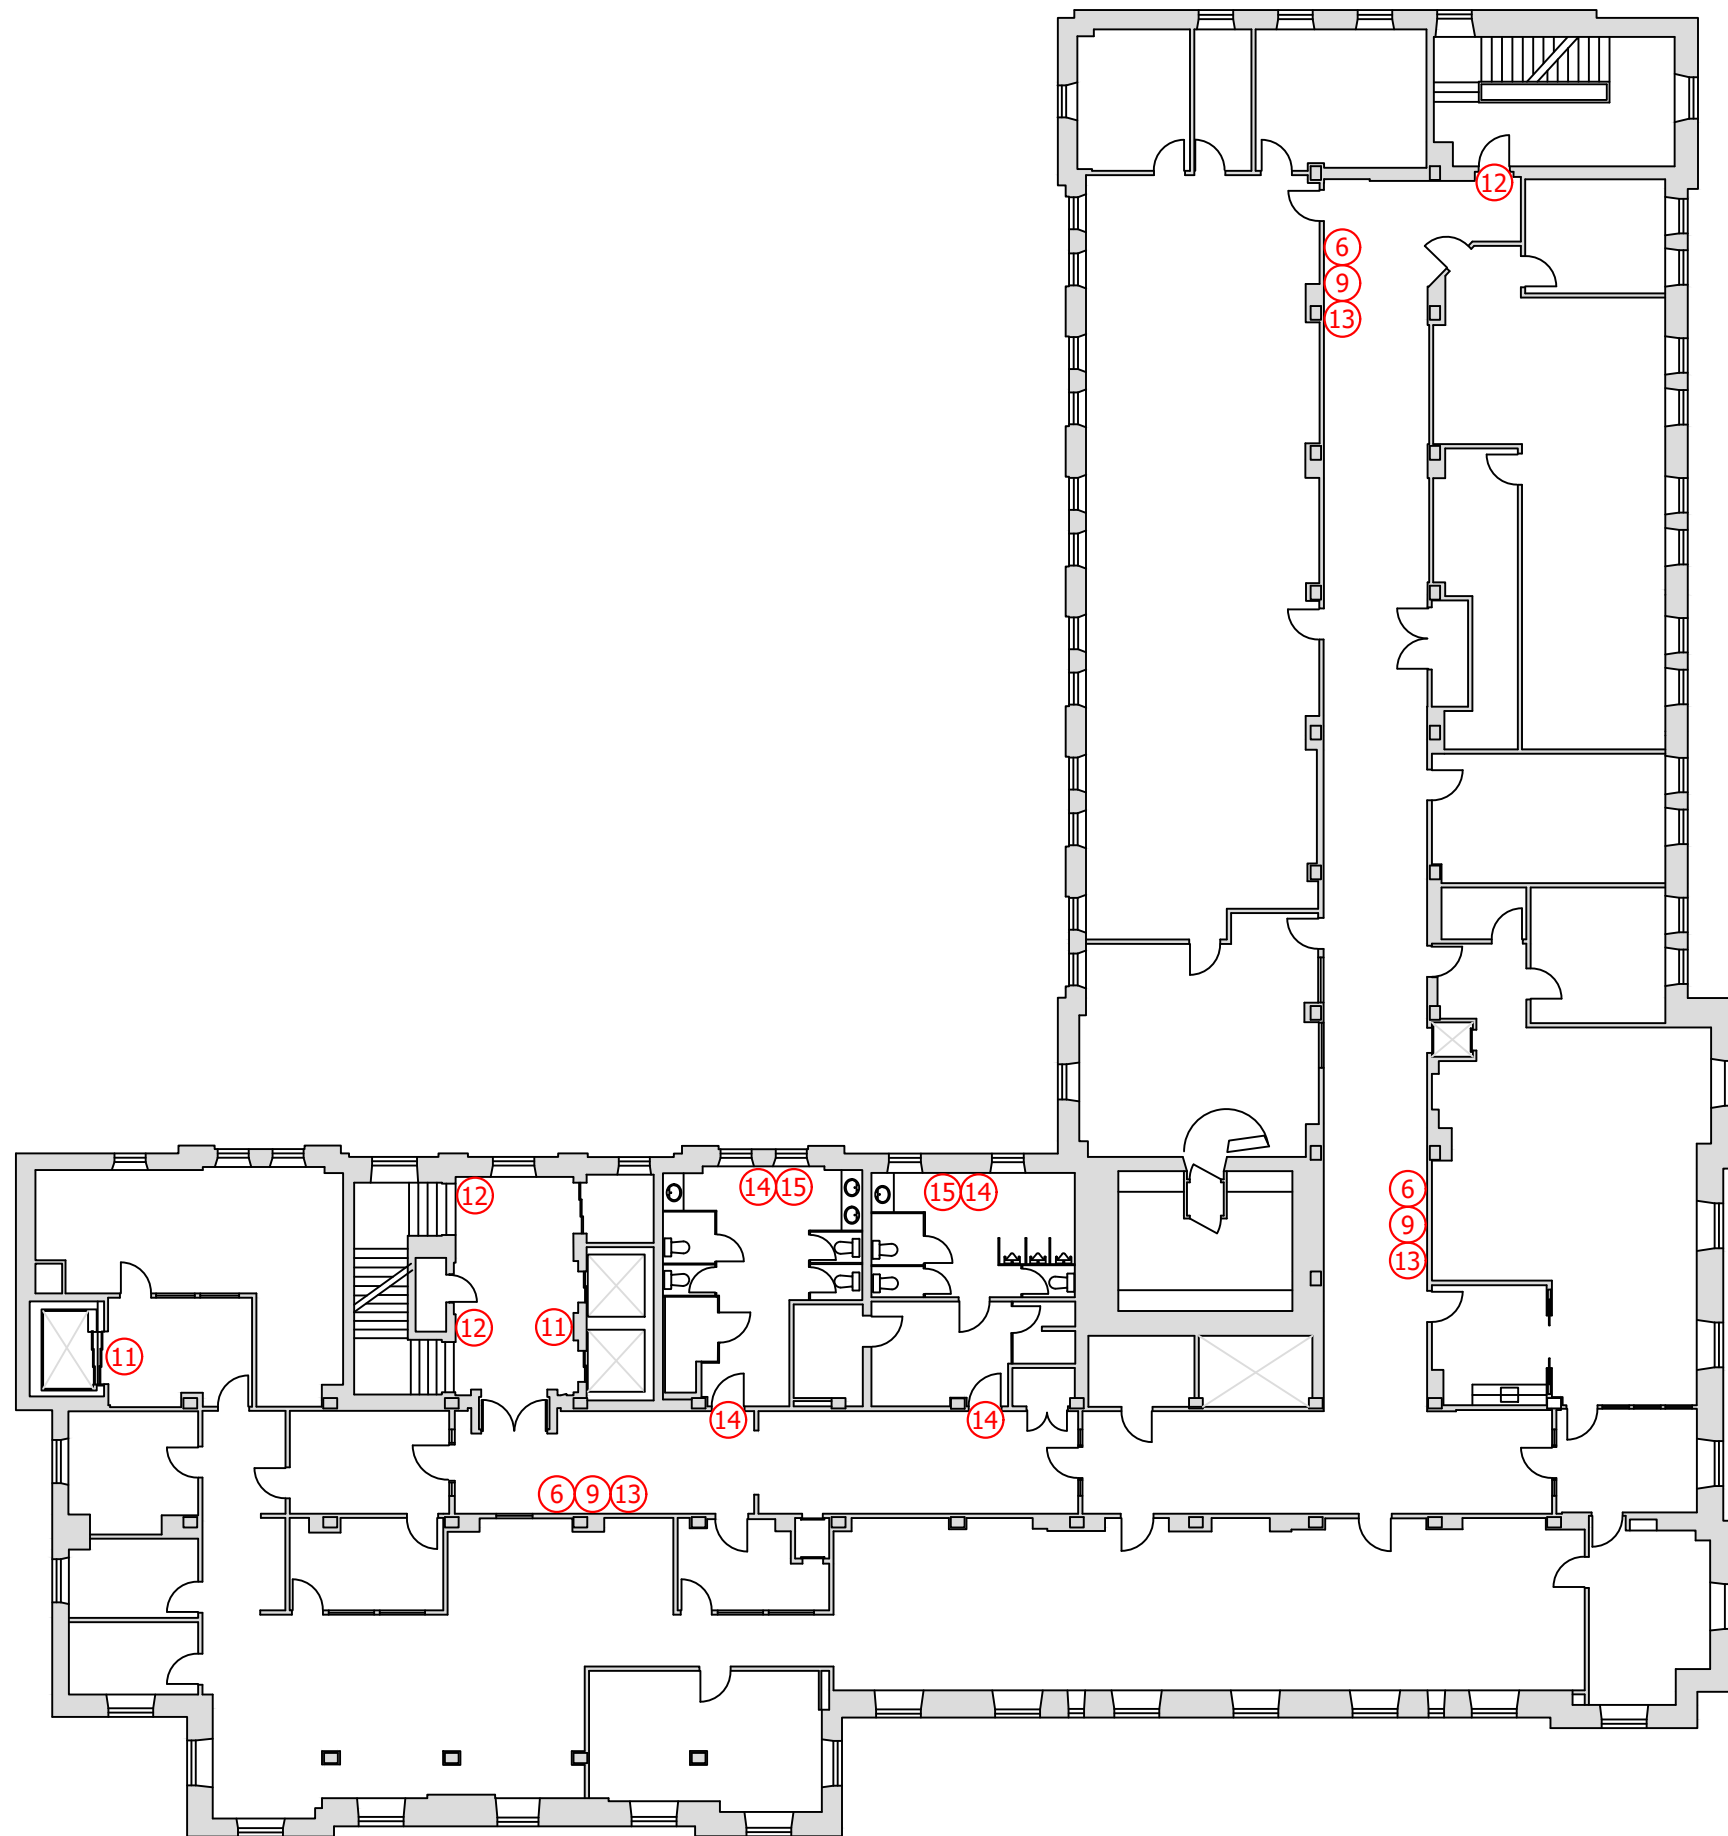

STATE OF VERMONT
 Department of Buildings
 and General Services
 Agency of Administration
 Montpelier, Vermont

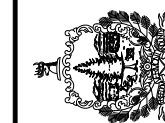

RETURN TO WORK SIGN LOCATIONS
 LARGE OFFICE BUILDING
 SECOND FLOOR LEVEL

REVISIONS


NO.	DATE	DESCRIPTION

BGS JOB NO: ---
 ENG JOB NO: ---
 BLDG NO: ---
 DATE: 06/2020
 SCALE: AS NOTED
 DRAWN BY: NLH
 APPR. BY: ---

SHEET NUMBER

A3

- KEY
- ③ BUILDING ACCESS GUIDELINES
 - ④ SCREENING TOOL
 - ⑤ TEMPORARY OCCUPANCY LIMIT
 - ⑥ MASKS REQUIRED
 - ⑦ MASKS REQUIRED VDH
 - ⑨ SOCIAL DISTANCING
 - ⑩ ELEVATOR OCCUPANCY 1
 - ⑪ ELEVATOR OCCUPANCY 2
 - ⑫ STAIRS DISTANCING
 - ⑬ CLEAN PERSONAL SPACE
 - ⑭ RESTROOM SOCIAL DISTANCE
 - ⑮ HANDWASHING
 - ⑯ KITCHEN CLEANING

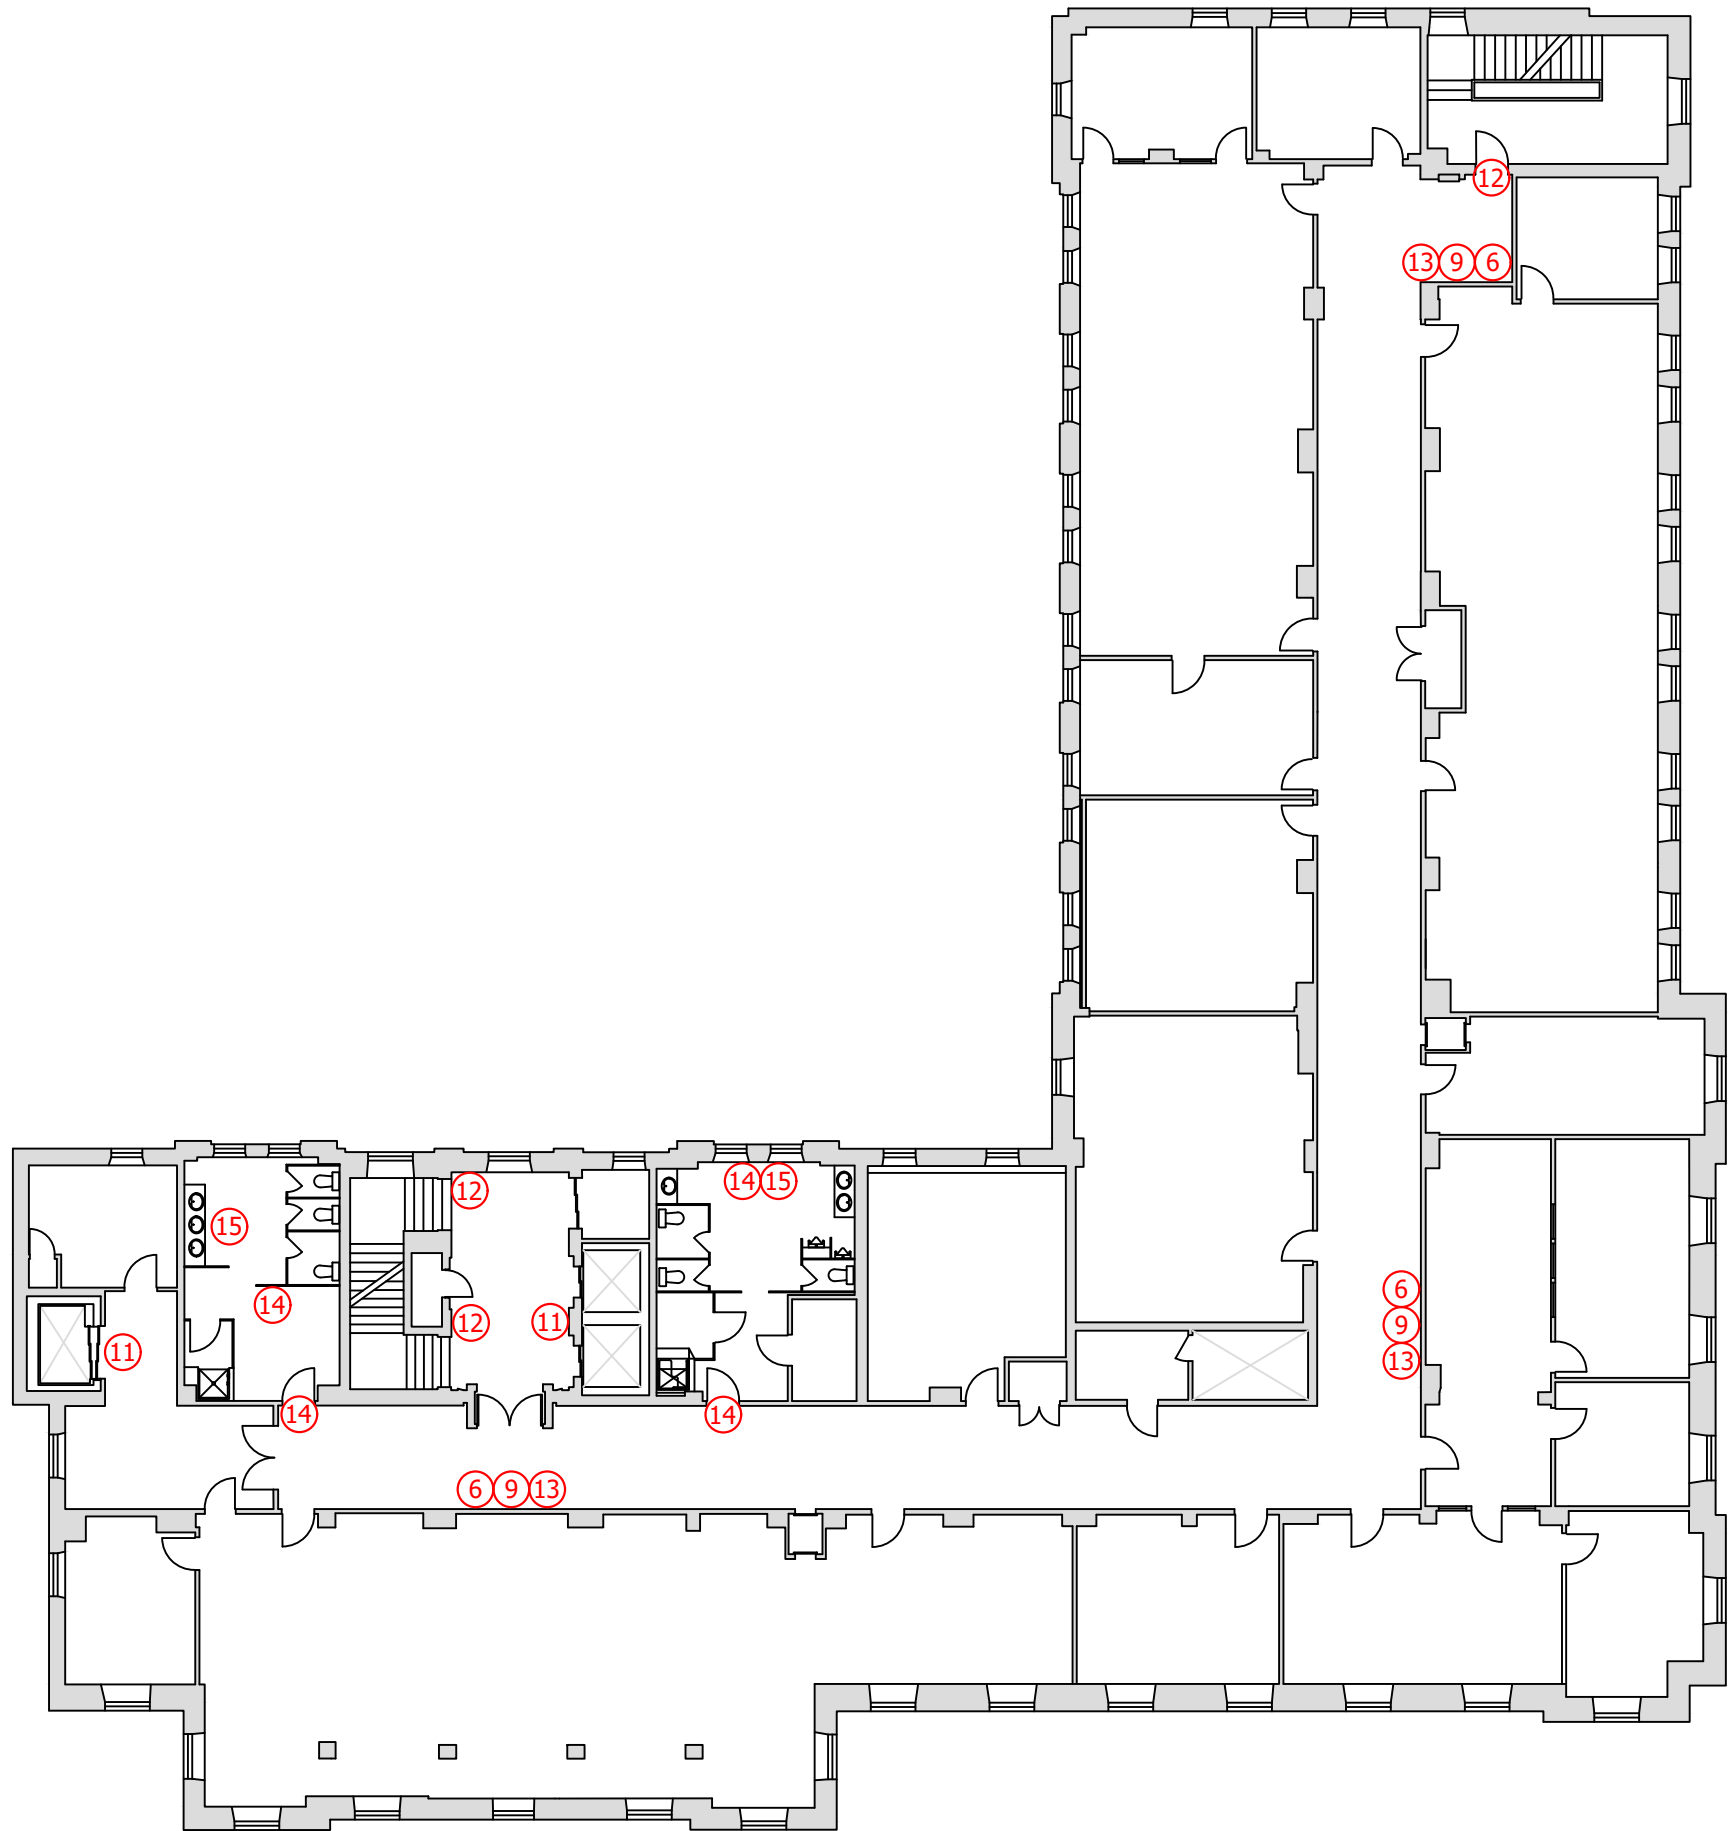

STATE OF VERMONT
 Department of Buildings
 and General Services
 Agency of Administration
 Montpelier, Vermont



RETURN TO WORK SIGN LOCATIONS
 LARGE OFFICE BUILDING
 THIRD FLOOR LEVEL

REVISIONS


NO.	DATE	DESCRIPTION

BGS JOB NO: ---
 ENG JOB NO: ---
 BLDG NO: ---
 DATE: 06/2020
 SCALE: AS NOTED
 DRAWN BY: NLH
 APPR. BY: ---

SHEET NUMBER
A4

KEY

- ③ BUILDING ACCESS GUIDELINES
- ④ SCREENING TOOL
- ⑤ TEMPORARY OCCUPANCY LIMIT
- ⑥ MASKS REQUIRED
- ⑦ MASKS REQUIRED VDH
- ⑨ SOCIAL DISTANCING
- ⑩ ELEVATOR OCCUPANCY 1
- ⑪ ELEVATOR OCCUPANCY 2
- ⑫ STAIRS DISTANCING
- ⑬ CLEAN PERSONAL SPACE
- ⑭ RESTROOM SOCIAL DISTANCE
- ⑮ HANDWASHING
- ⑯ KITCHEN CLEANING

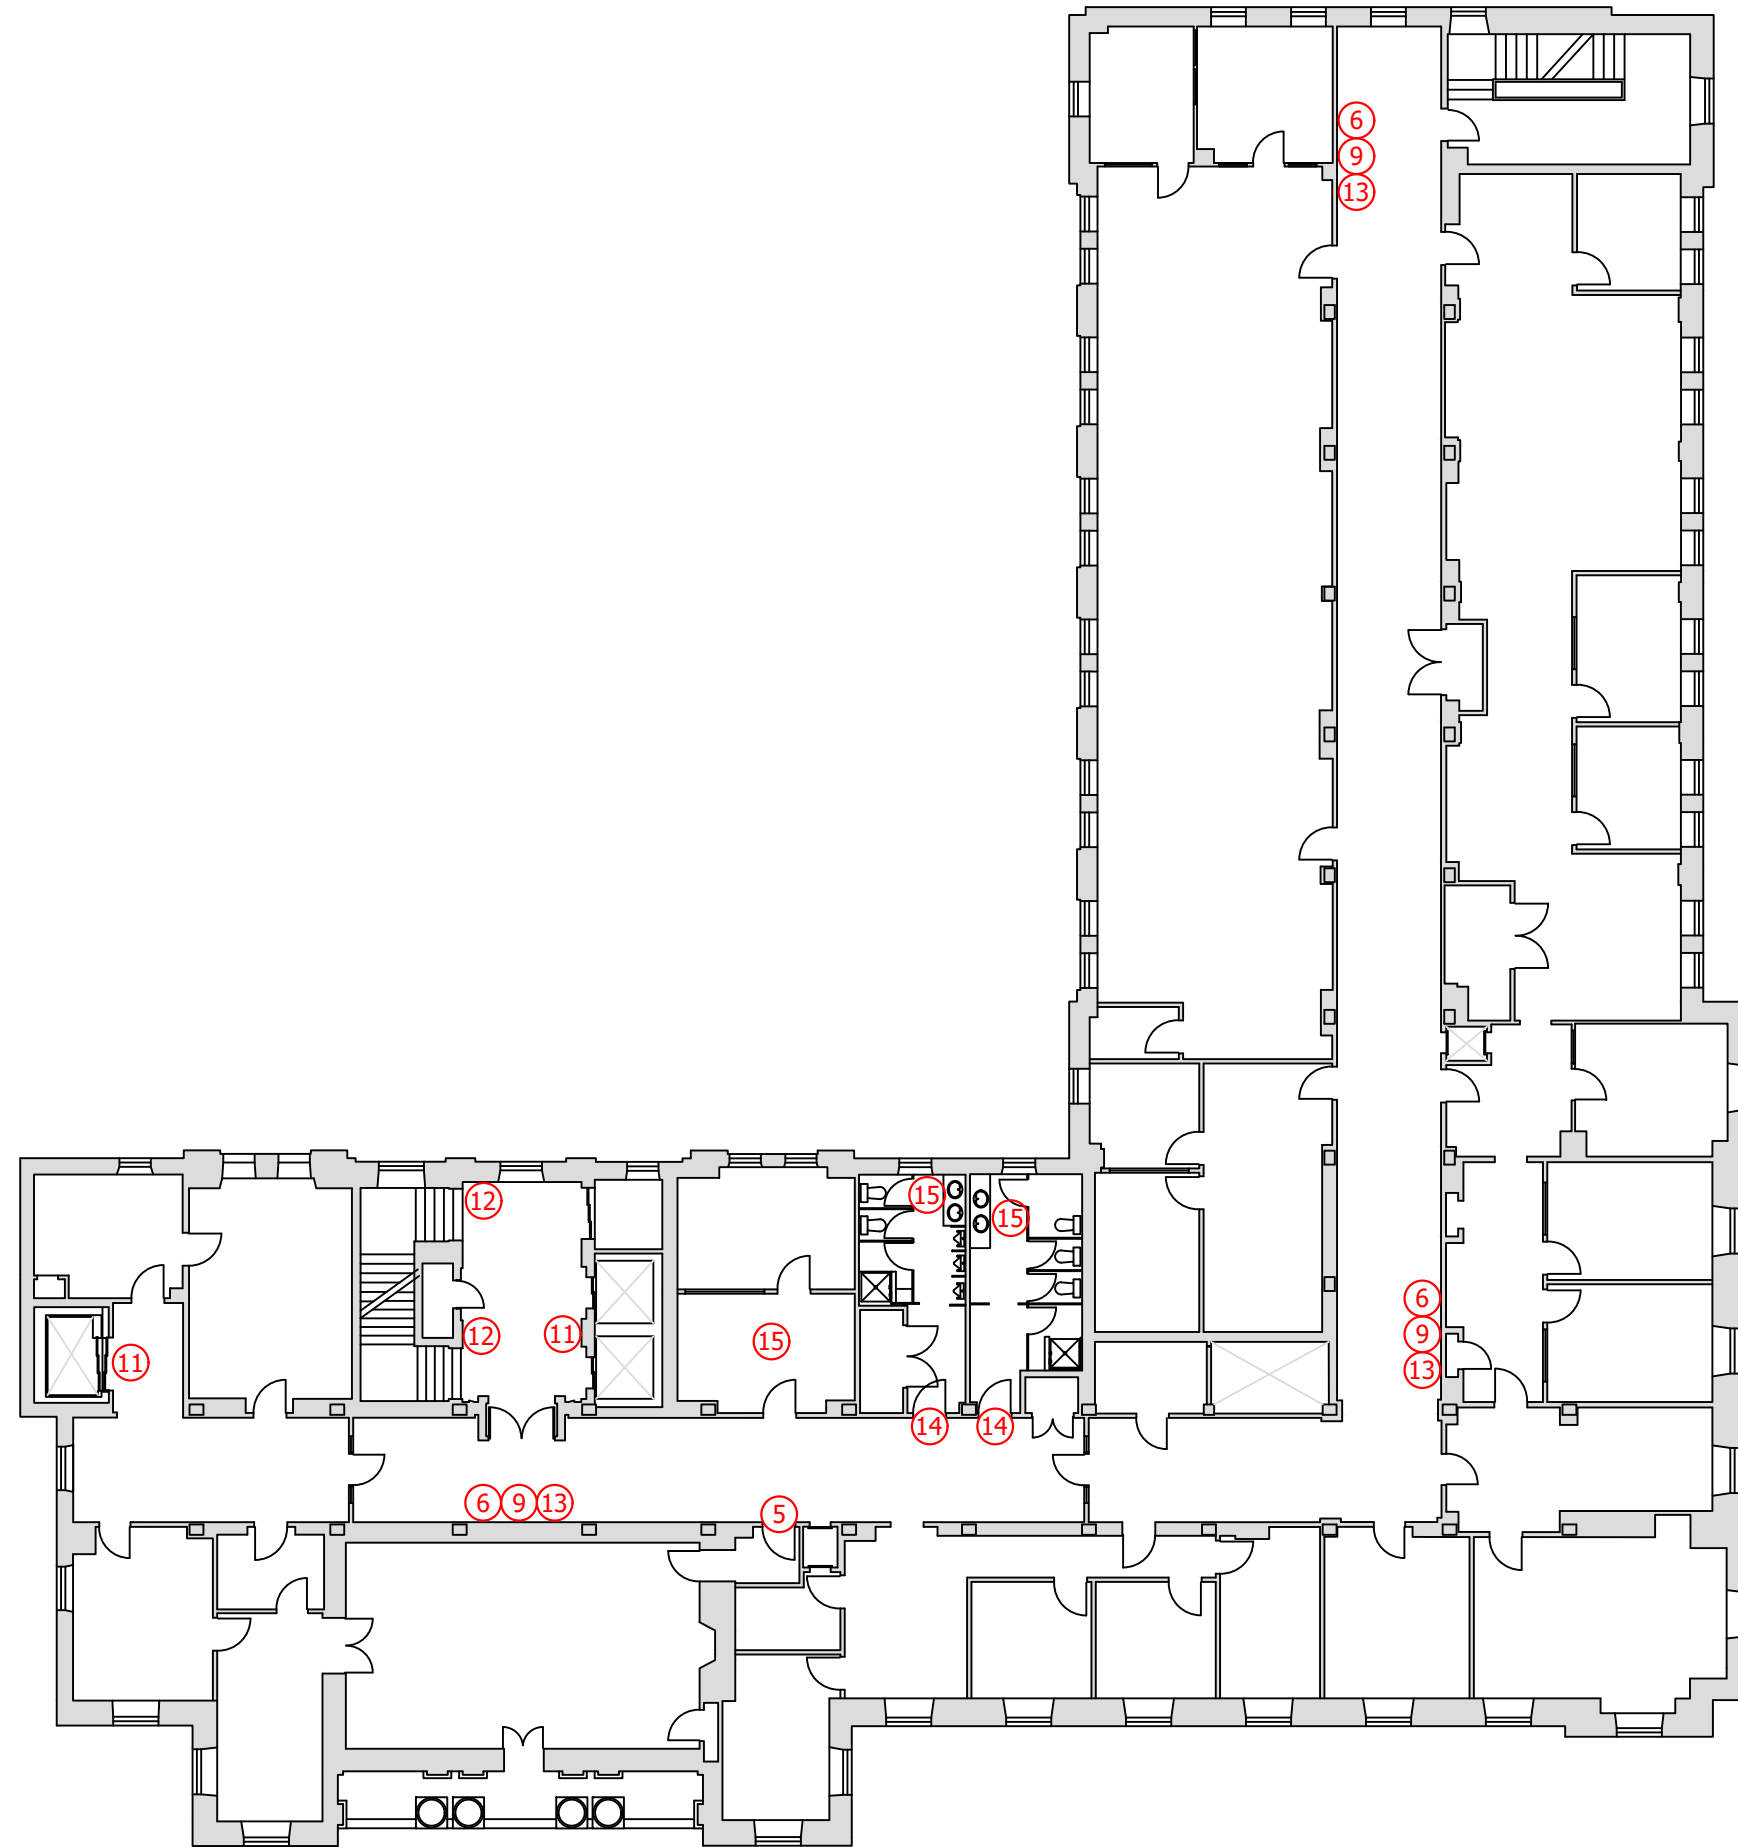

STATE OF VERMONT
 Department of Buildings
 and General Services
 Agency of Administration
 Montpelier, Vermont



RETURN TO WORK SIGN LOCATIONS
 LARGE OFFICE BUILDING
 FOURTH FLOOR LEVEL

REVISIONS

NO.	DATE	DESCRIPTION


BGS JOB NO: ---
 ENG JOB NO: ---
 BLDG NO: ---
 DATE: 06/2020
 SCALE: AS NOTED
 DRAWN BY: NLH
 APPR. BY: ---

SHEET NUMBER


A5

KEY

- ③ BUILDING ACCESS GUIDELINES
- ④ SCREENING TOOL
- ⑤ TEMPORARY OCCUPANCY LIMIT
- ⑥ MASKS REQUIRED
- ⑦ MASKS REQUIRED VDH
- ⑨ SOCIAL DISTANCING
- ⑩ ELEVATOR OCCUPANCY 1
- ⑪ ELEVATOR OCCUPANCY 2
- ⑫ STAIRS DISTANCING
- ⑬ CLEAN PERSONAL SPACE
- ⑭ RESTROOM SOCIAL DISTANCE
- ⑮ HANDWASHING
- ⑯ KITCHEN CLEANING

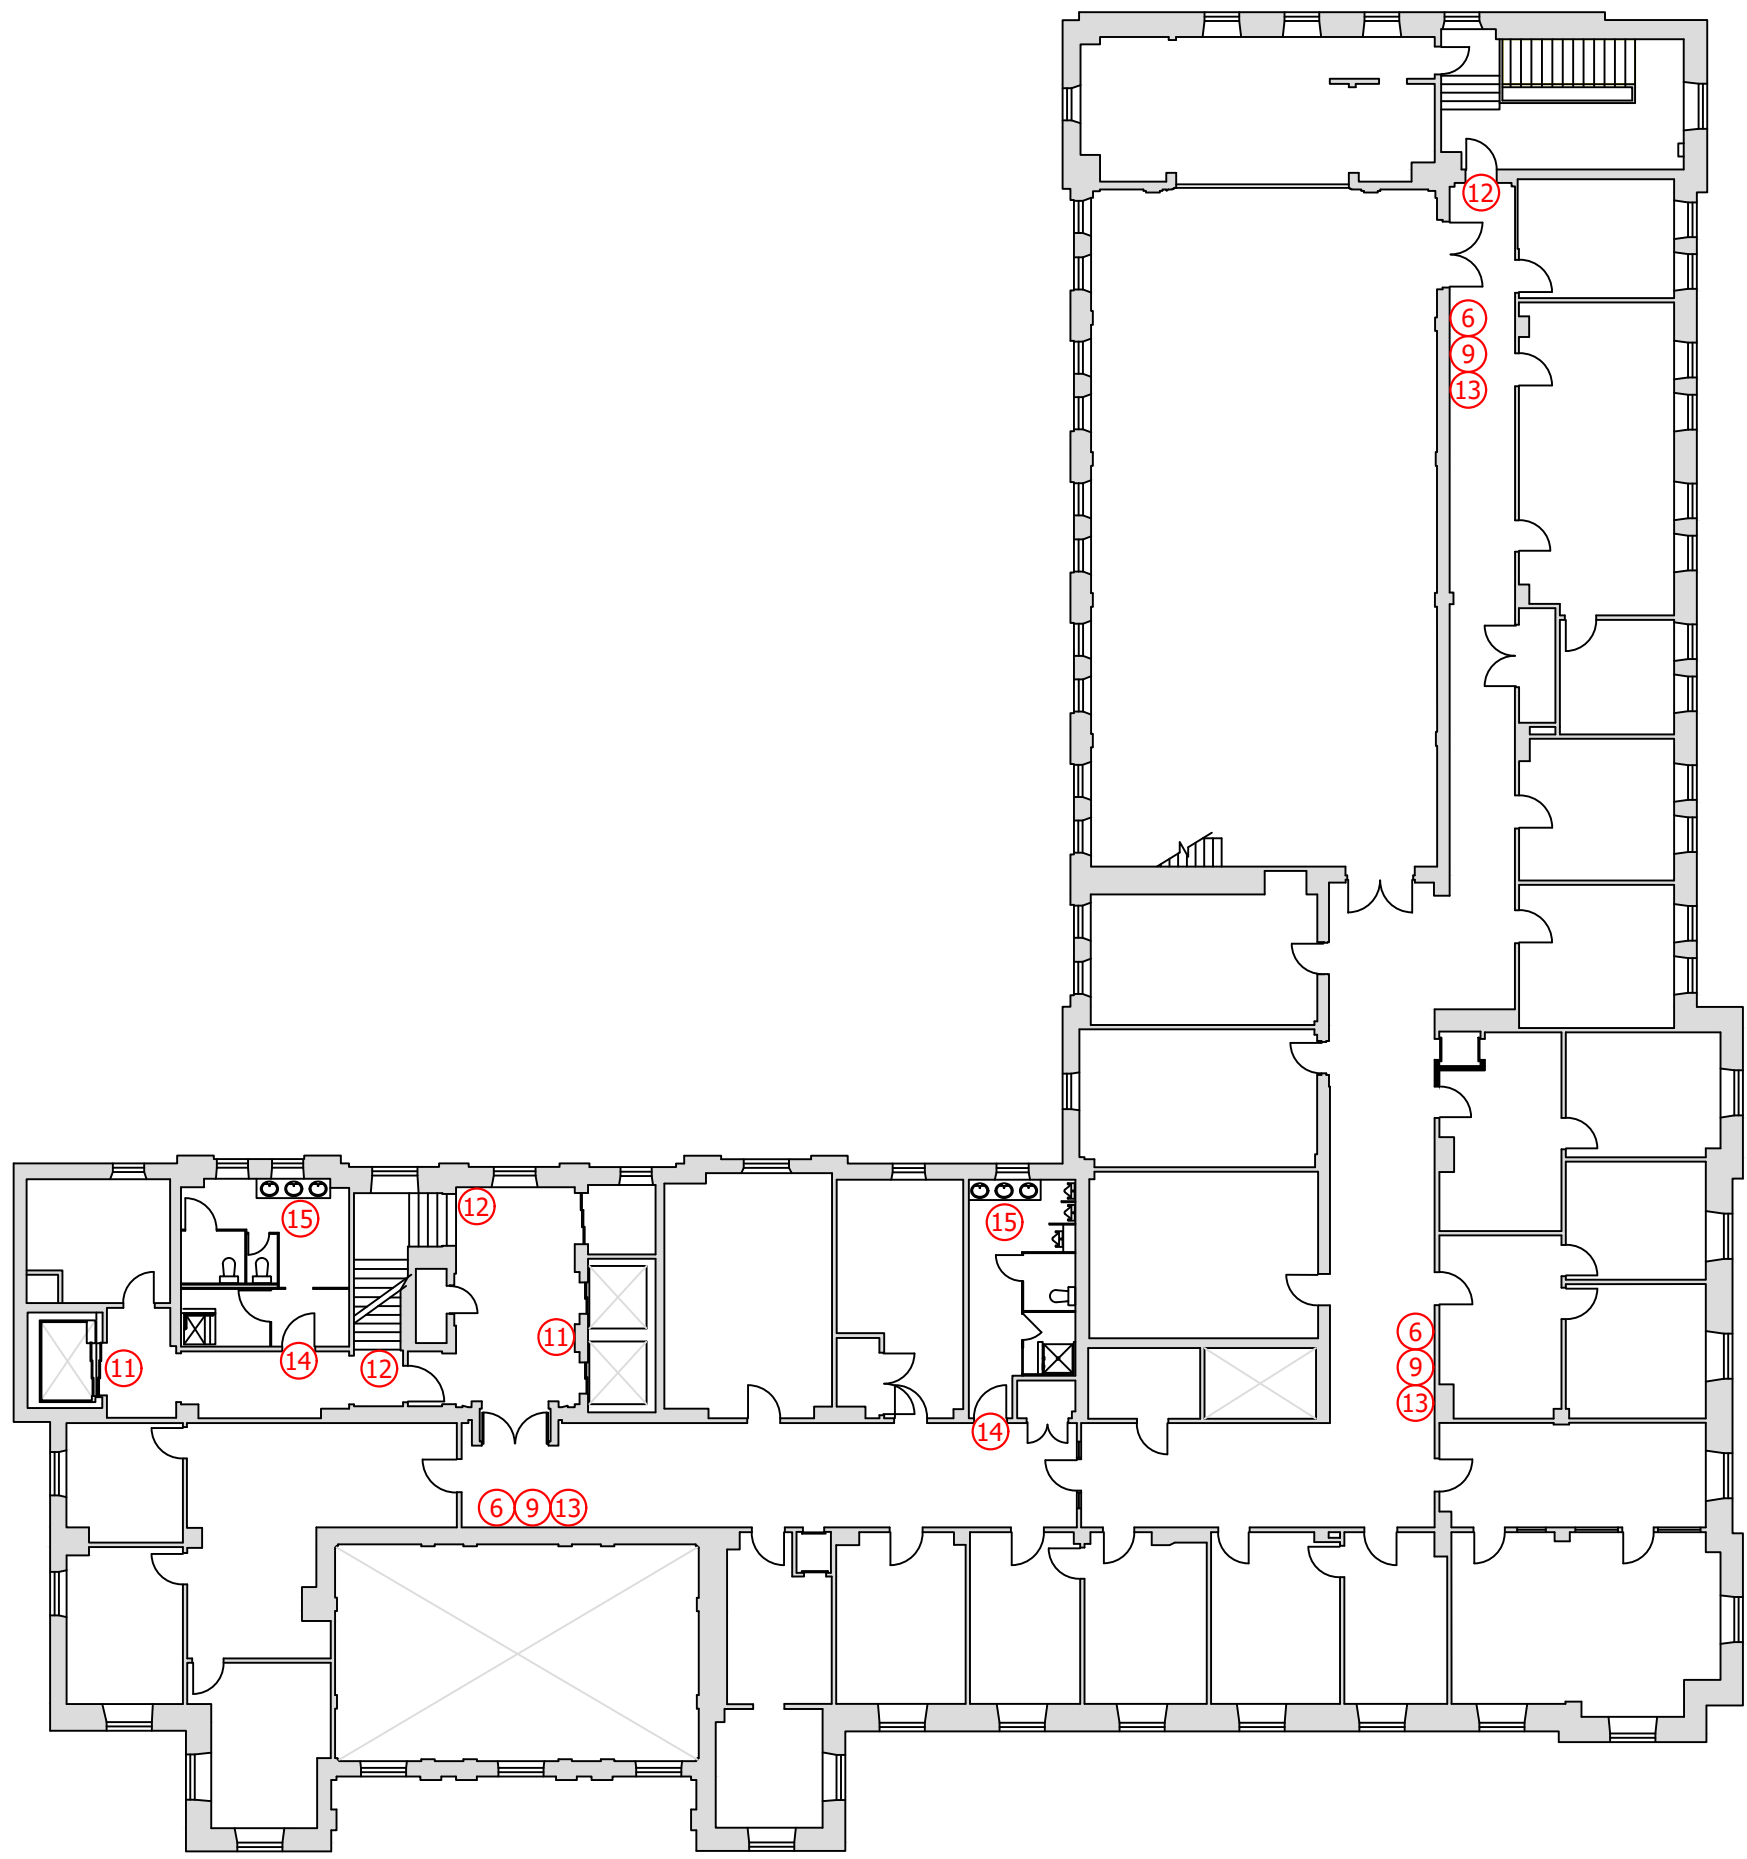

STATE OF VERMONT
Department of Buildings
and General Services
Agency of Administration
Montpelier, Vermont

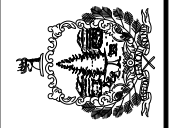

RETURN TO WORK SIGN LOCATIONS
LARGE OFFICE BUILDING
FIFTH FLOOR LEVEL

REVISIONS	

BGS JOB NO:	---
ENG JOB NO:	---
BLDG NO:	---
DATE:	06/2020
SCALE:	AS NOTED
DRAWN BY:	NLH
APPR. BY:	---

SHEET NUMBER
A6