



STATE OF VERMONT
 Department of Buildings
 and General Services
 Agency of Administration
 Montpelier, Vermont



RETURN TO WORK SIGN LOCATIONS
 SMALL OFFICE BUILDING
 FIRST FLOOR LEVEL

REVISIONS


NO.	DATE	DESCRIPTION

BGS JOB NO: ---
 ENG JOB NO: ---
 BLDG NO: ---
 DATE: 06/2020
 SCALE: AS NOTED
 DRAWN BY: NLH
 APPR. BY: ---

SHEET NUMBER


A1

KEY	
①	UNIVERSAL GUIDANCE
⑤	TEMPORARY OCCUPANCY LIMIT
⑫	STAIRS DISTANCING
⑬	CLEAN PERSONAL SPACE
⑭	RESTROOM SOCIAL DISTANCE
⑮	HANDWASHING
⑯	KITCHEN CLEANING

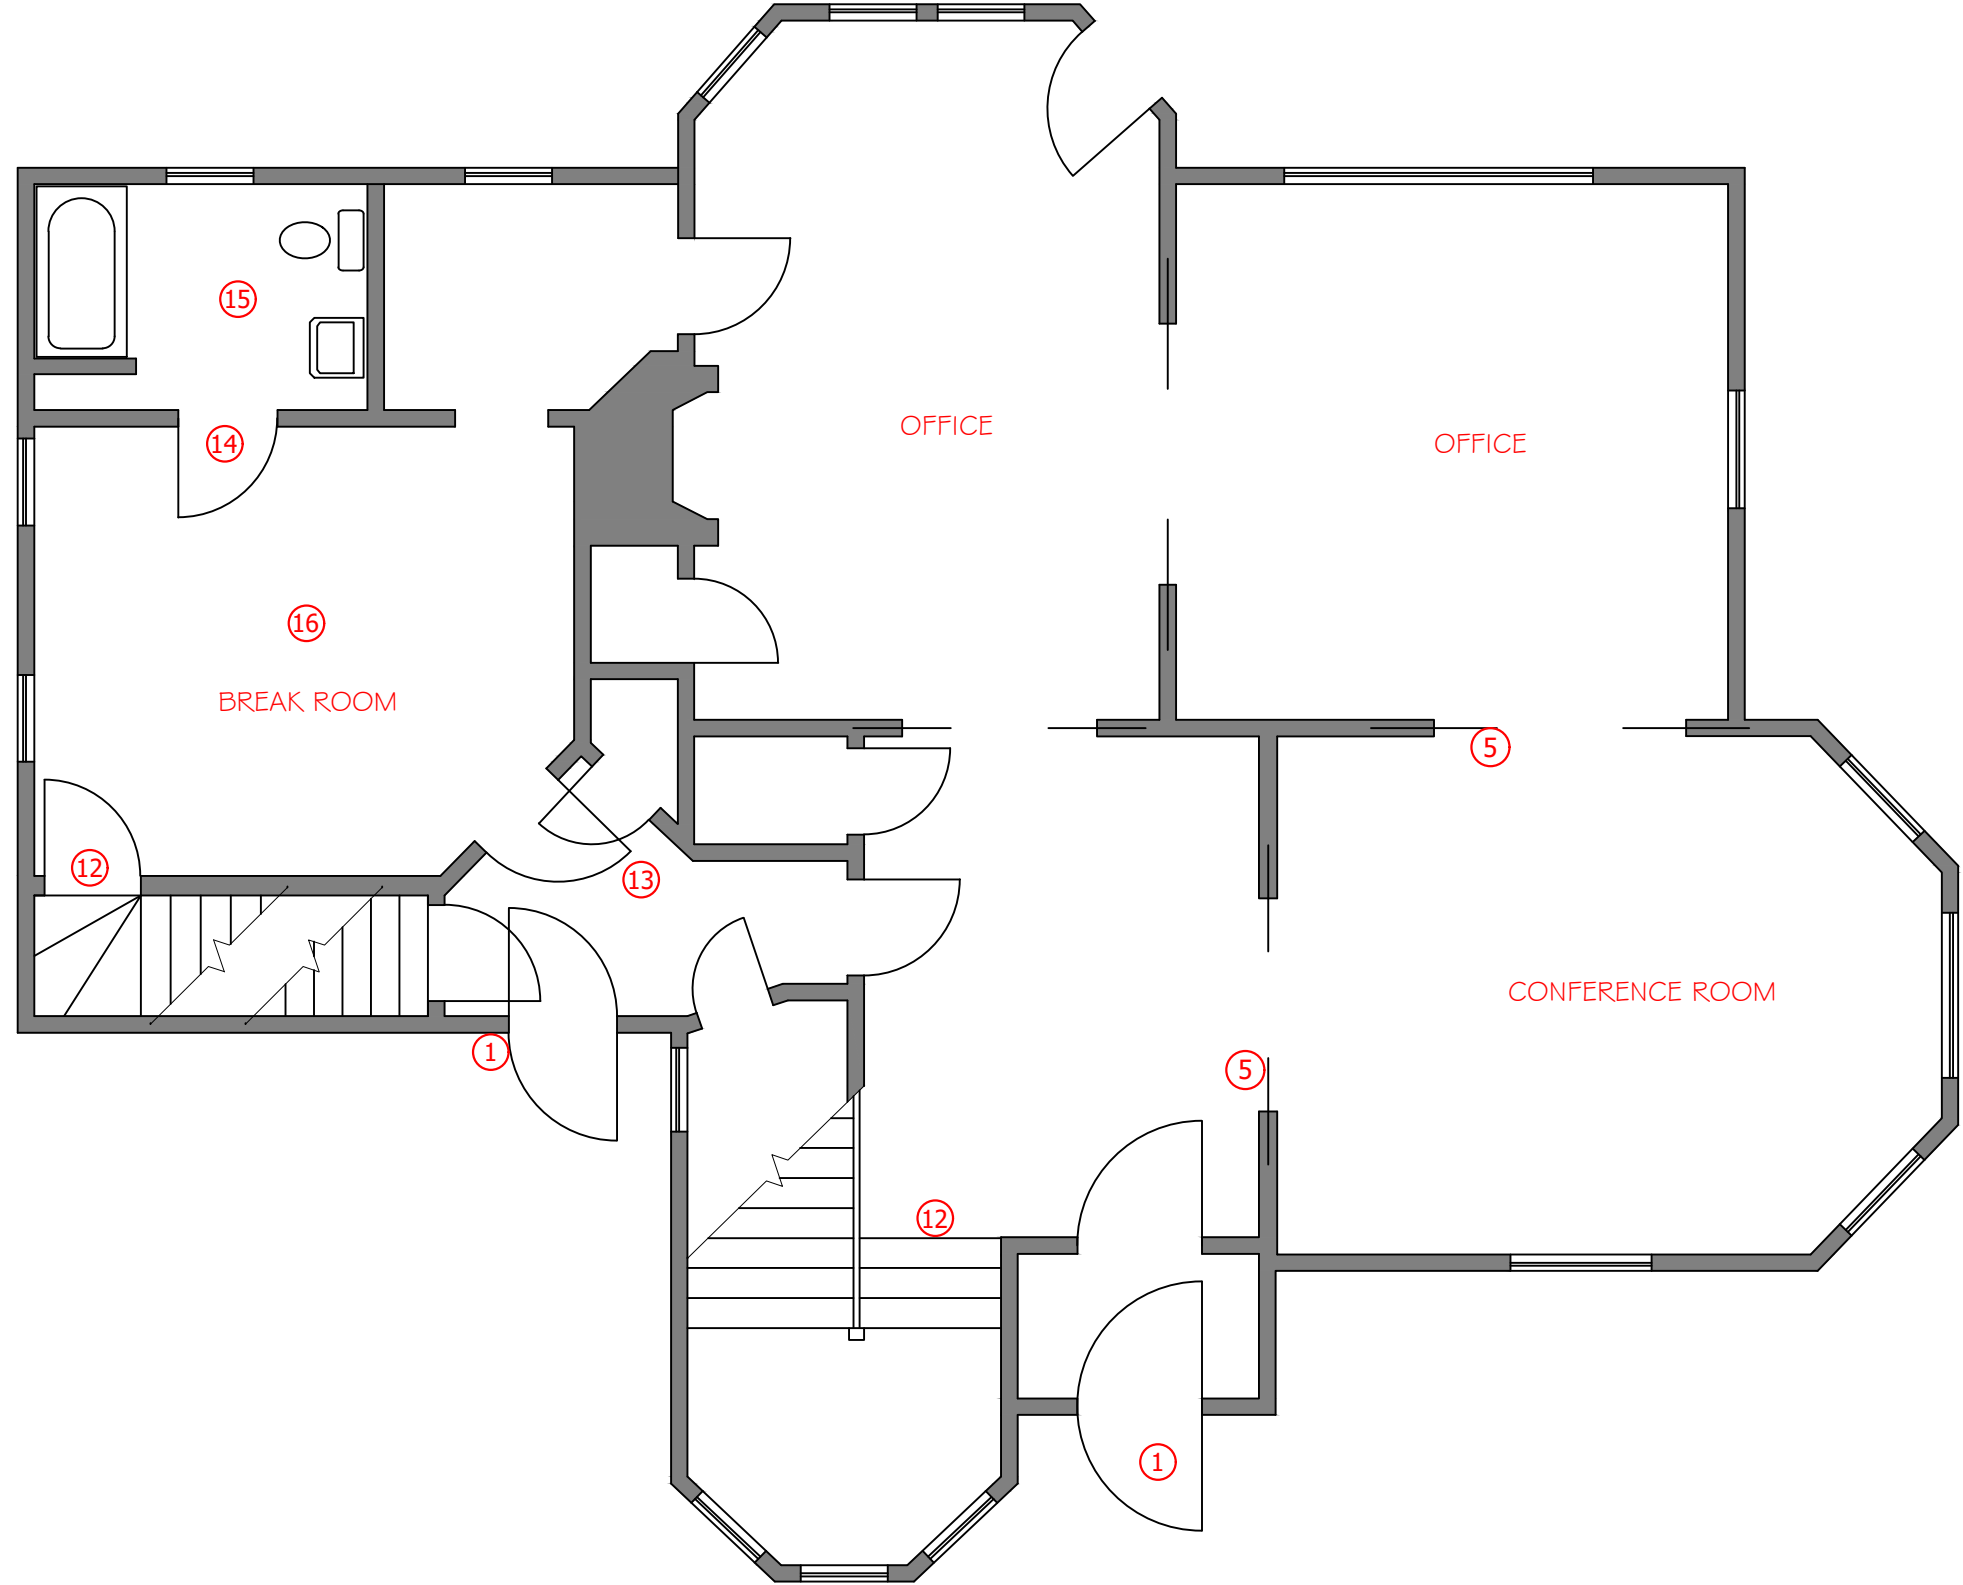

KEY

- ① UNIVERSAL GUIDANCE
- ⑤ TEMPORARY OCCUPANCY LIMIT
- ⑫ STAIRS DISTANCING
- ⑬ CLEAN PERSONAL SPACE
- ⑭ RESTROOM SOCIAL DISTANCE
- ⑮ HANDWASHING
- ⑯ KITCHEN CLEANING

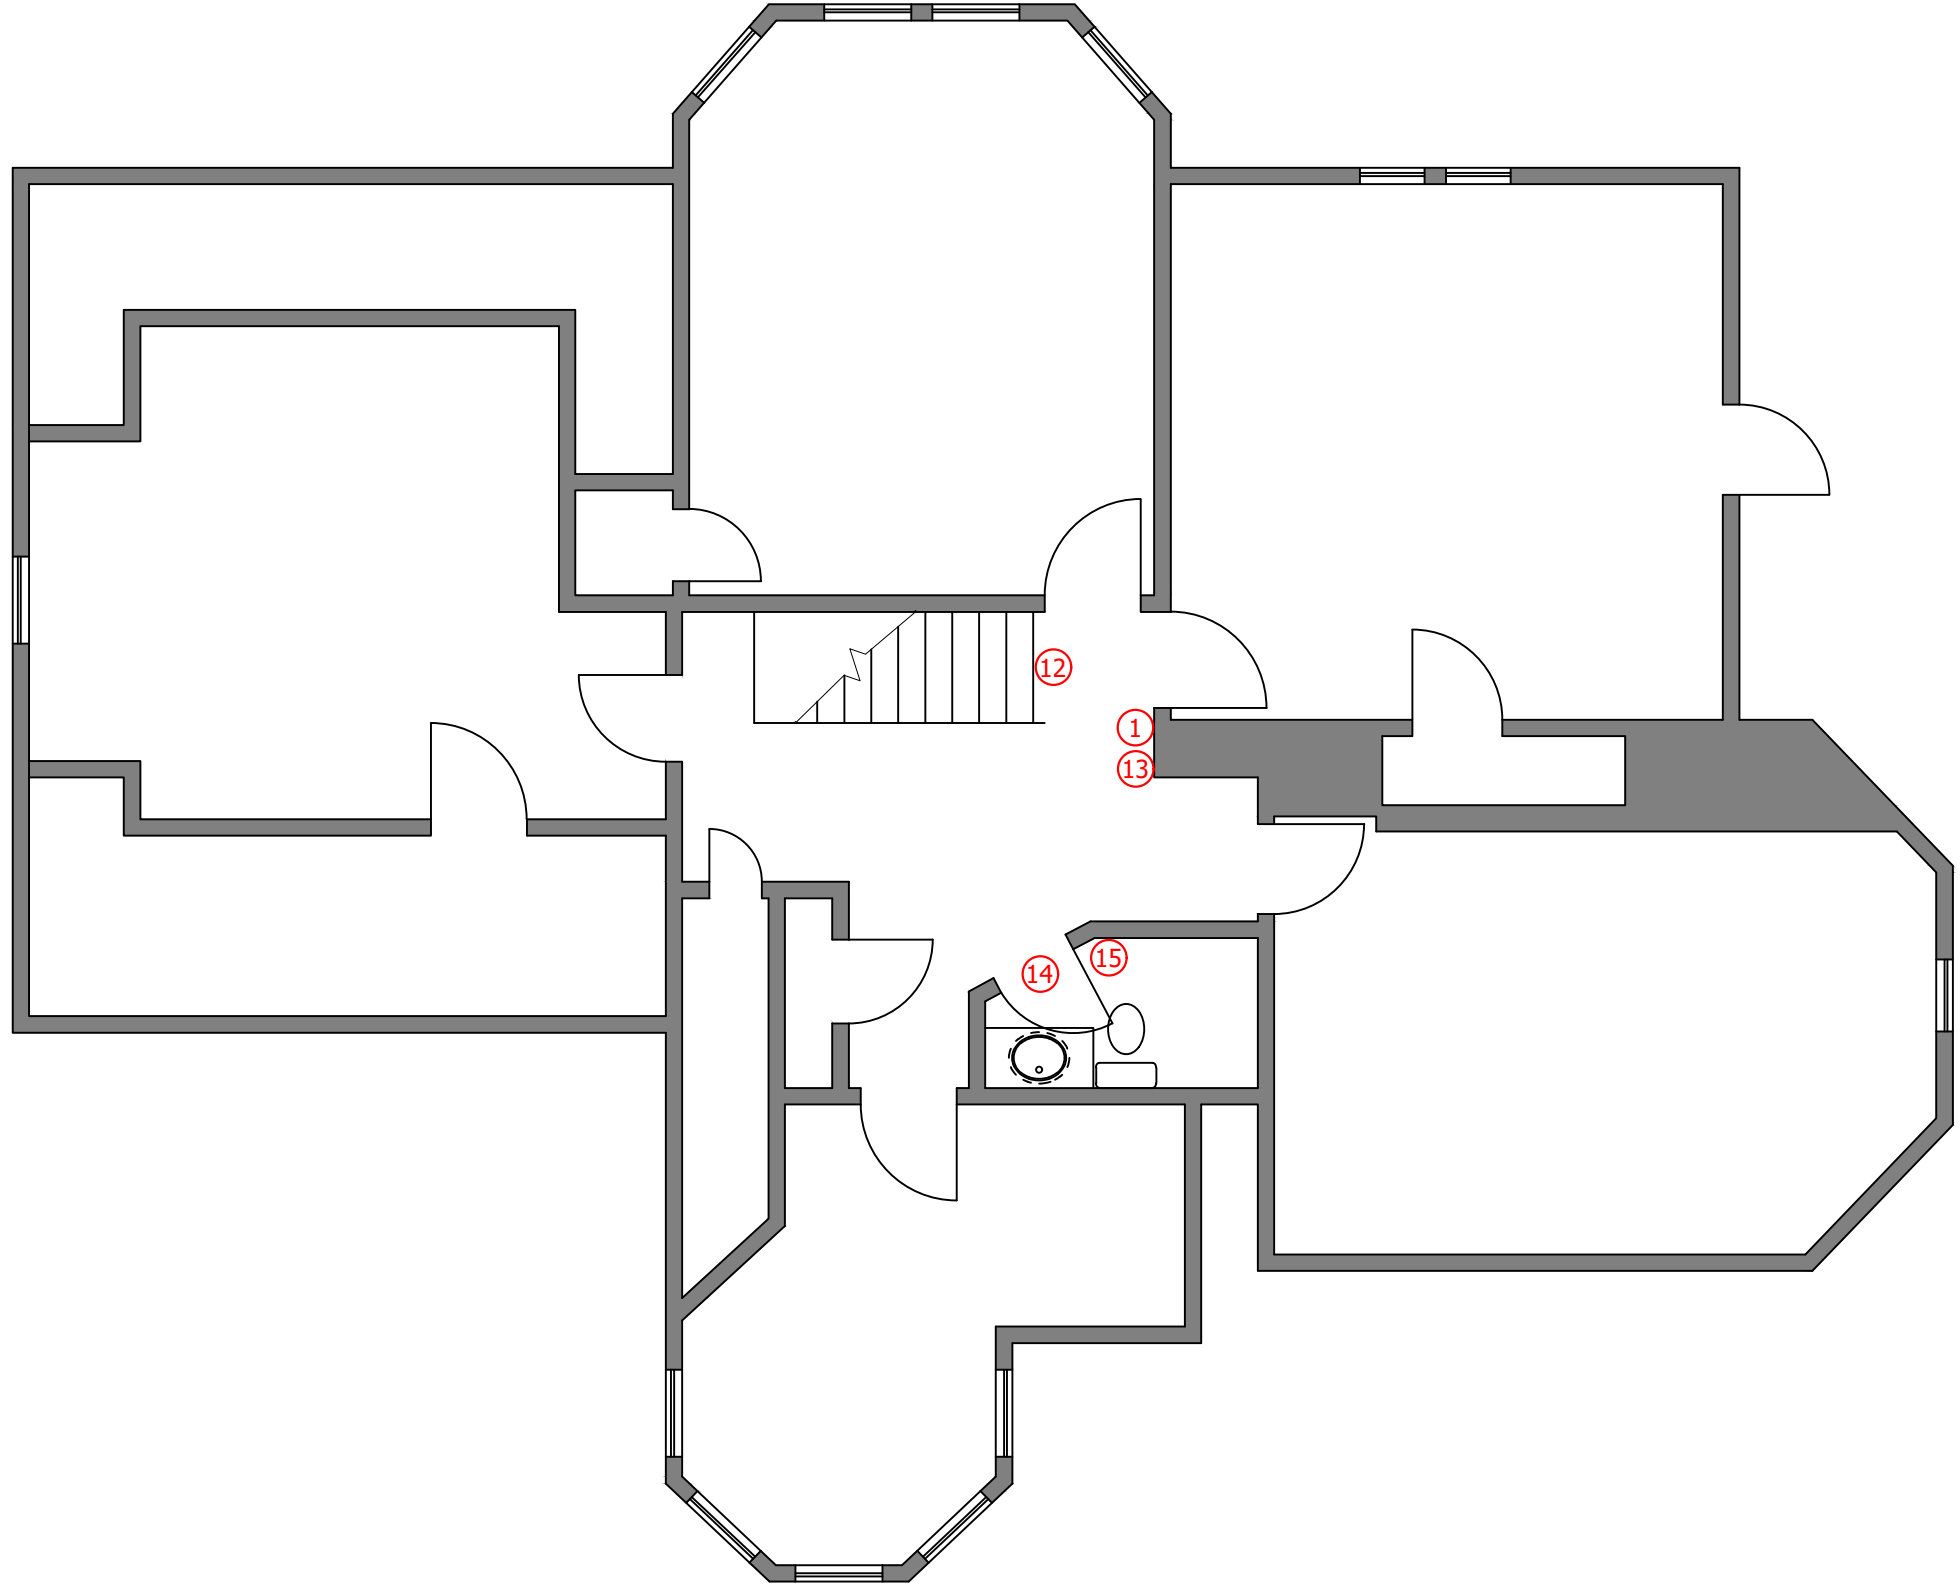

STATE OF VERMONT
Department of Buildings
and General Services
Agency of Administration
Montpelier, Vermont



RETURN TO WORK SIGN LOCATIONS
SMALL OFFICE BUILDING
THIRD FLOOR LEVEL

REVISIONS	

BGS JOB NO: ---
ENG JOB NO: ---
BLDG NO: ---
DATE: 06/2020
SCALE: AS NOTED
DRAWN BY: NLH
APPR. BY: ---

SHEET NUMBER
A3