


KEY

- ③ BUILDING ACCESS GUIDELINES
- ④ SCREENING TOOL
- ⑤ TEMPORARY OCCUPANCY LIMIT
- ⑥ MASKS REQUIRED
- ⑦ MASKS REQUIRED VDH
- ⑨ SOCIAL DISTANCING
- ⑩ ELEVATOR OCCUPANCY 1
- ⑪ ELEVATOR OCCUPANCY 2
- ⑫ STAIRS DISTANCING
- ⑬ CLEAN PERSONAL SPACE
- ⑭ RESTROOM SOCIAL DISTANCE
- ⑮ HANDWASHING
- ⑯ KITCHEN CLEANING



STATE OF VERMONT
 Department of Buildings
 and General Services
 Agency of Administration
 Montpelier, Vermont

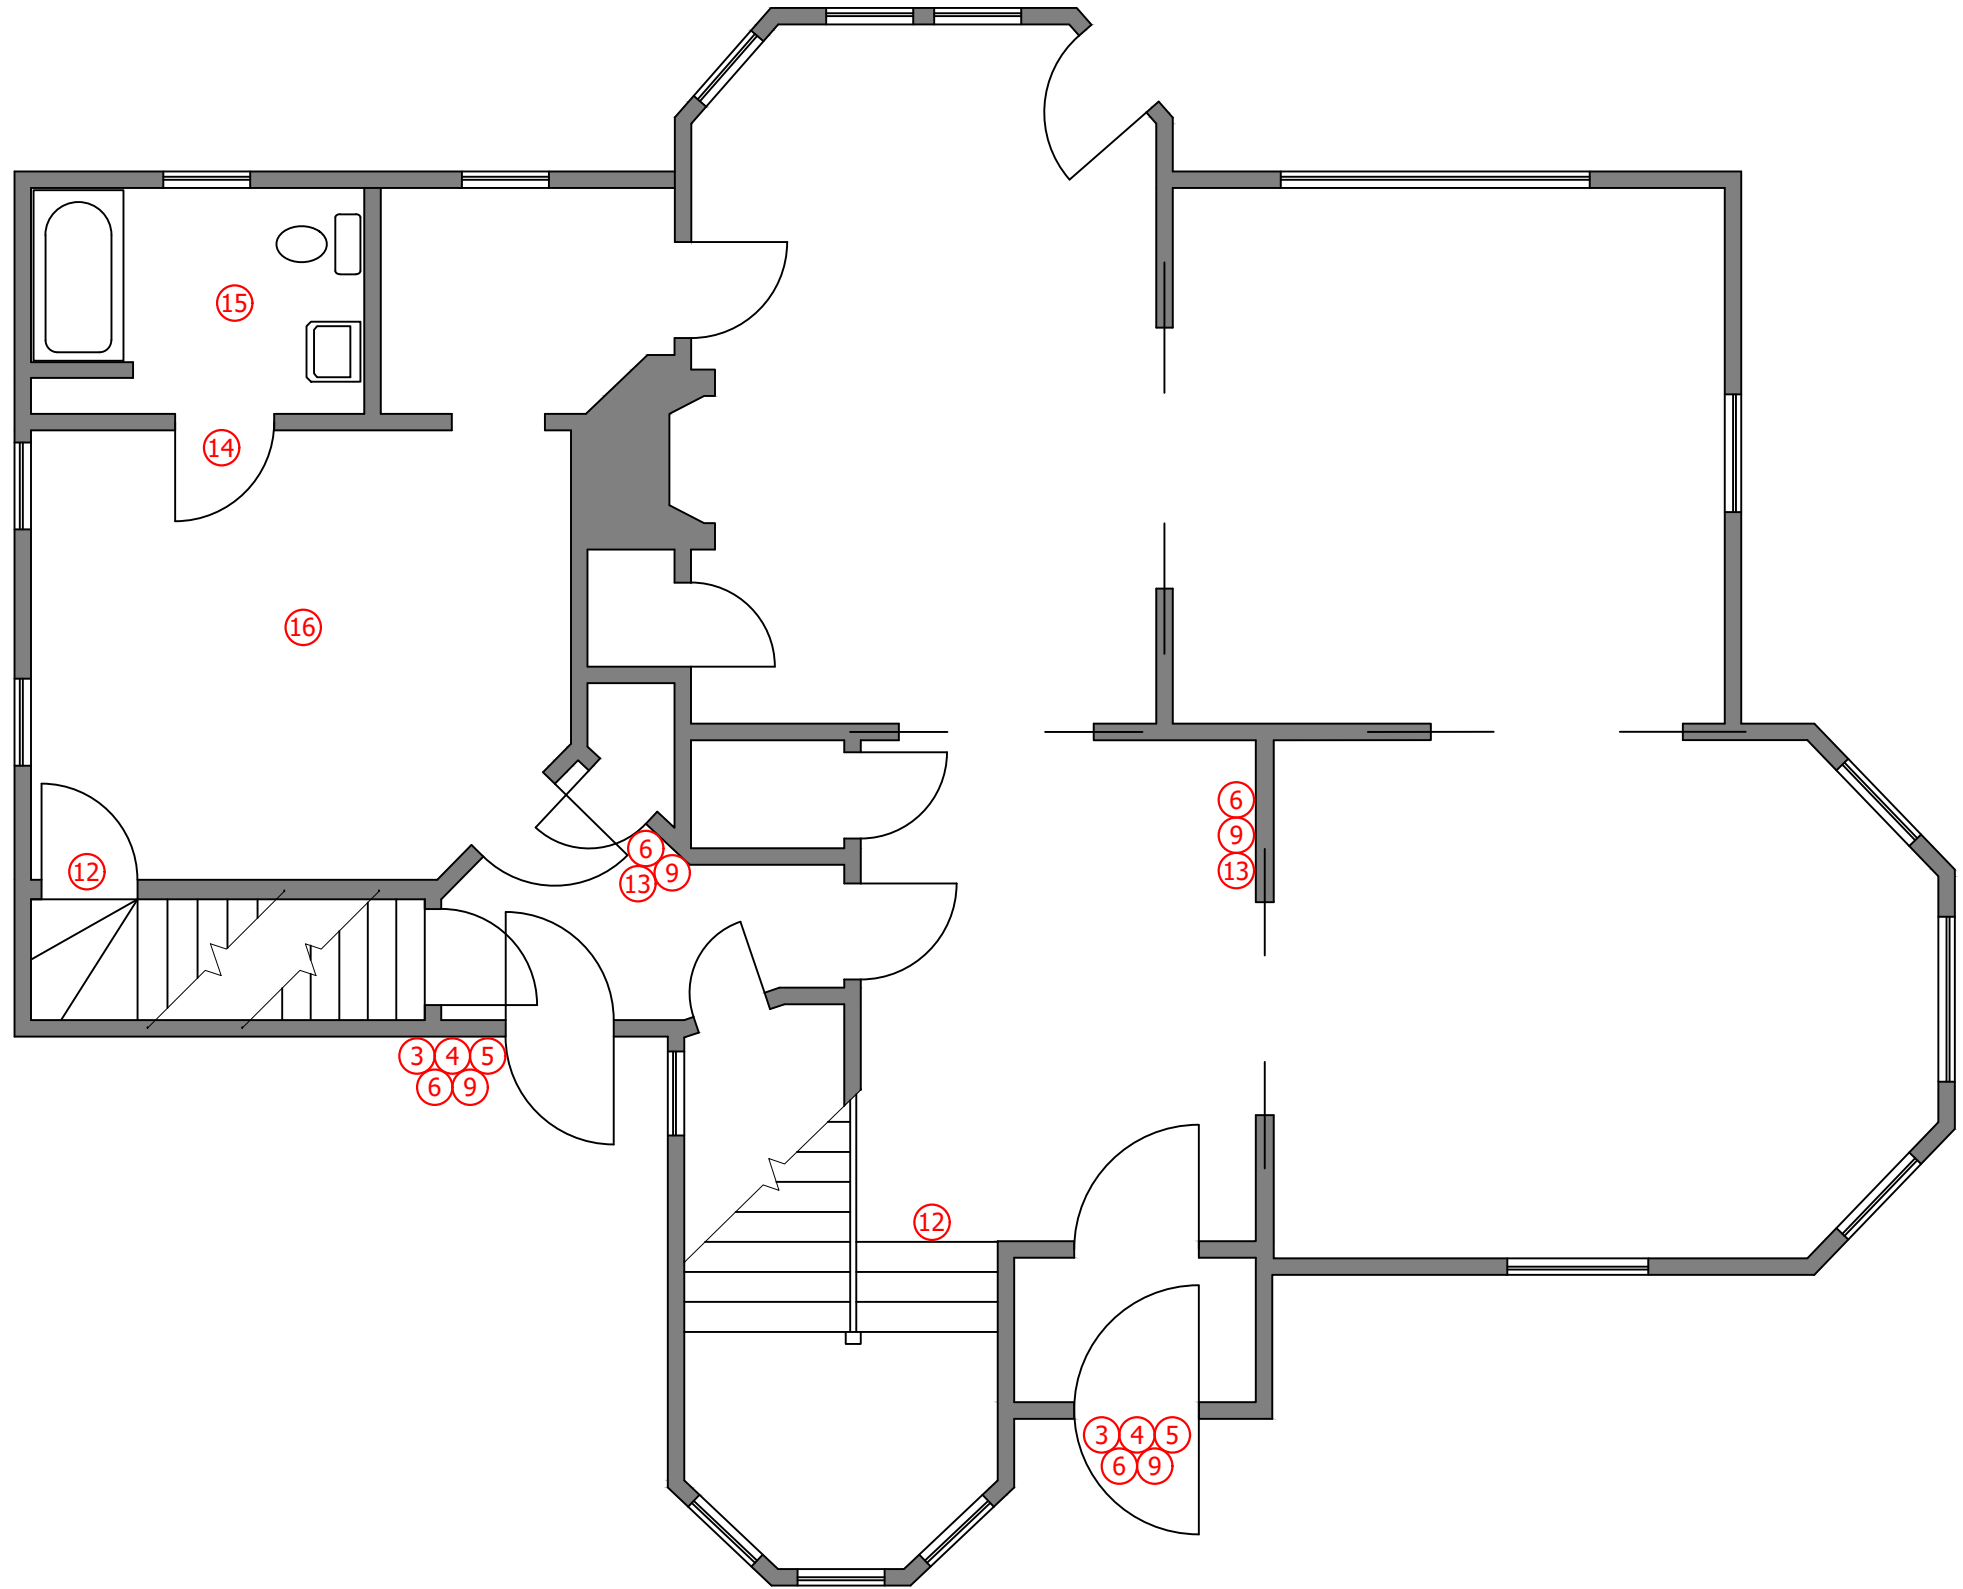

RETURN TO WORK SIGN LOCATIONS
 SMALL OFFICE BUILDING
 FIRST FLOOR LEVEL

REVISIONS

NO.	DESCRIPTION	DATE


BGS JOB NO: ---
 ENG JOB NO: ---
 BLDG NO: ---
 DATE: 06/2020
 SCALE: AS NOTED
 DRAWN BY: NLH
 APPR. BY: ---

SHEET NUMBER

A1

KEY

- ③ BUILDING ACCESS GUIDELINES
- ④ SCREENING TOOL
- ⑤ TEMPORARY OCCUPANCY LIMIT
- ⑥ MASKS REQUIRED
- ⑦ MASKS REQUIRED VDH
- ⑨ SOCIAL DISTANCING
- ⑩ ELEVATOR OCCUPANCY 1
- ⑪ ELEVATOR OCCUPANCY 2
- ⑫ STAIRS DISTANCING
- ⑬ CLEAN PERSONAL SPACE
- ⑭ RESTROOM SOCIAL DISTANCE
- ⑮ HANDWASHING
- ⑯ KITCHEN CLEANING

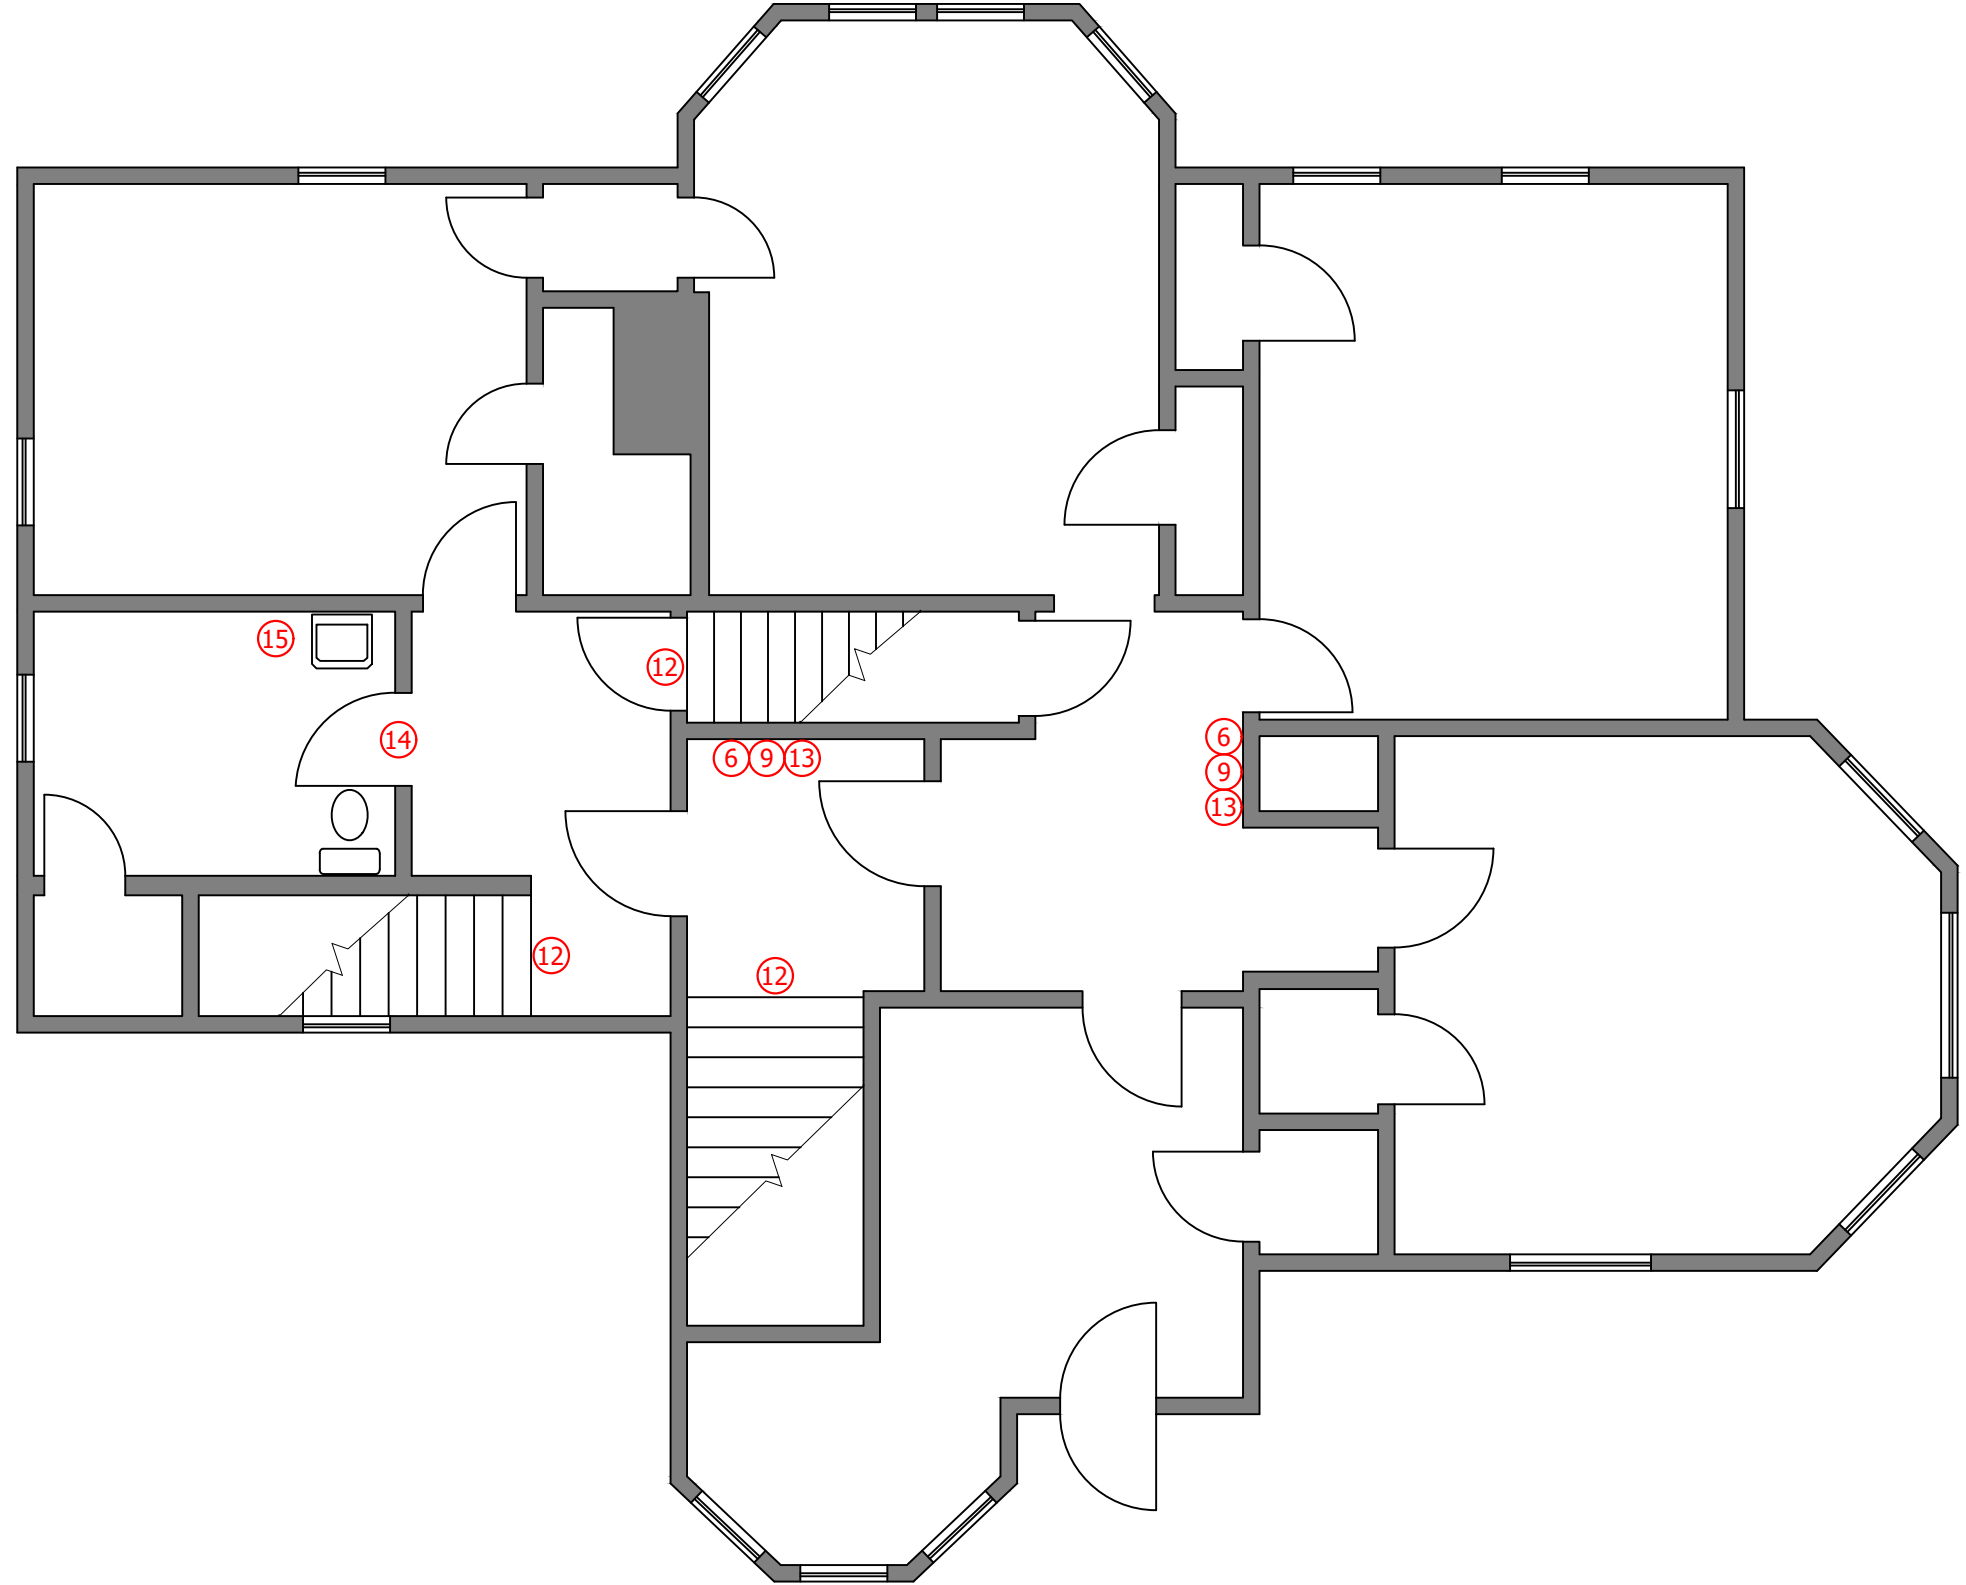

STATE OF VERMONT
 Department of Buildings
 and General Services
 Agency of Administration
 Montpelier, Vermont



RETURN TO WORK SIGN LOCATIONS
 SMALL OFFICE BUILDING
 SECOND FLOOR LEVEL

REVISIONS


NO.	DATE	DESCRIPTION

BGS JOB NO: --
 ENG JOB NO: --
 BLDG NO: --
 DATE: 06/2020
 SCALE: AS NOTED
 DRAWN BY: NLH
 APPR. BY: --

SHEET NUMBER
A2

KEY

- ③ BUILDING ACCESS GUIDELINES
- ④ SCREENING TOOL
- ⑤ TEMPORARY OCCUPANCY LIMIT
- ⑥ MASKS REQUIRED
- ⑦ MASKS REQUIRED VDH
- ⑨ SOCIAL DISTANCING
- ⑩ ELEVATOR OCCUPANCY 1
- ⑪ ELEVATOR OCCUPANCY 2
- ⑫ STAIRS DISTANCING
- ⑬ CLEAN PERSONAL SPACE
- ⑭ RESTROOM SOCIAL DISTANCE
- ⑮ HANDWASHING
- ⑯ KITCHEN CLEANING

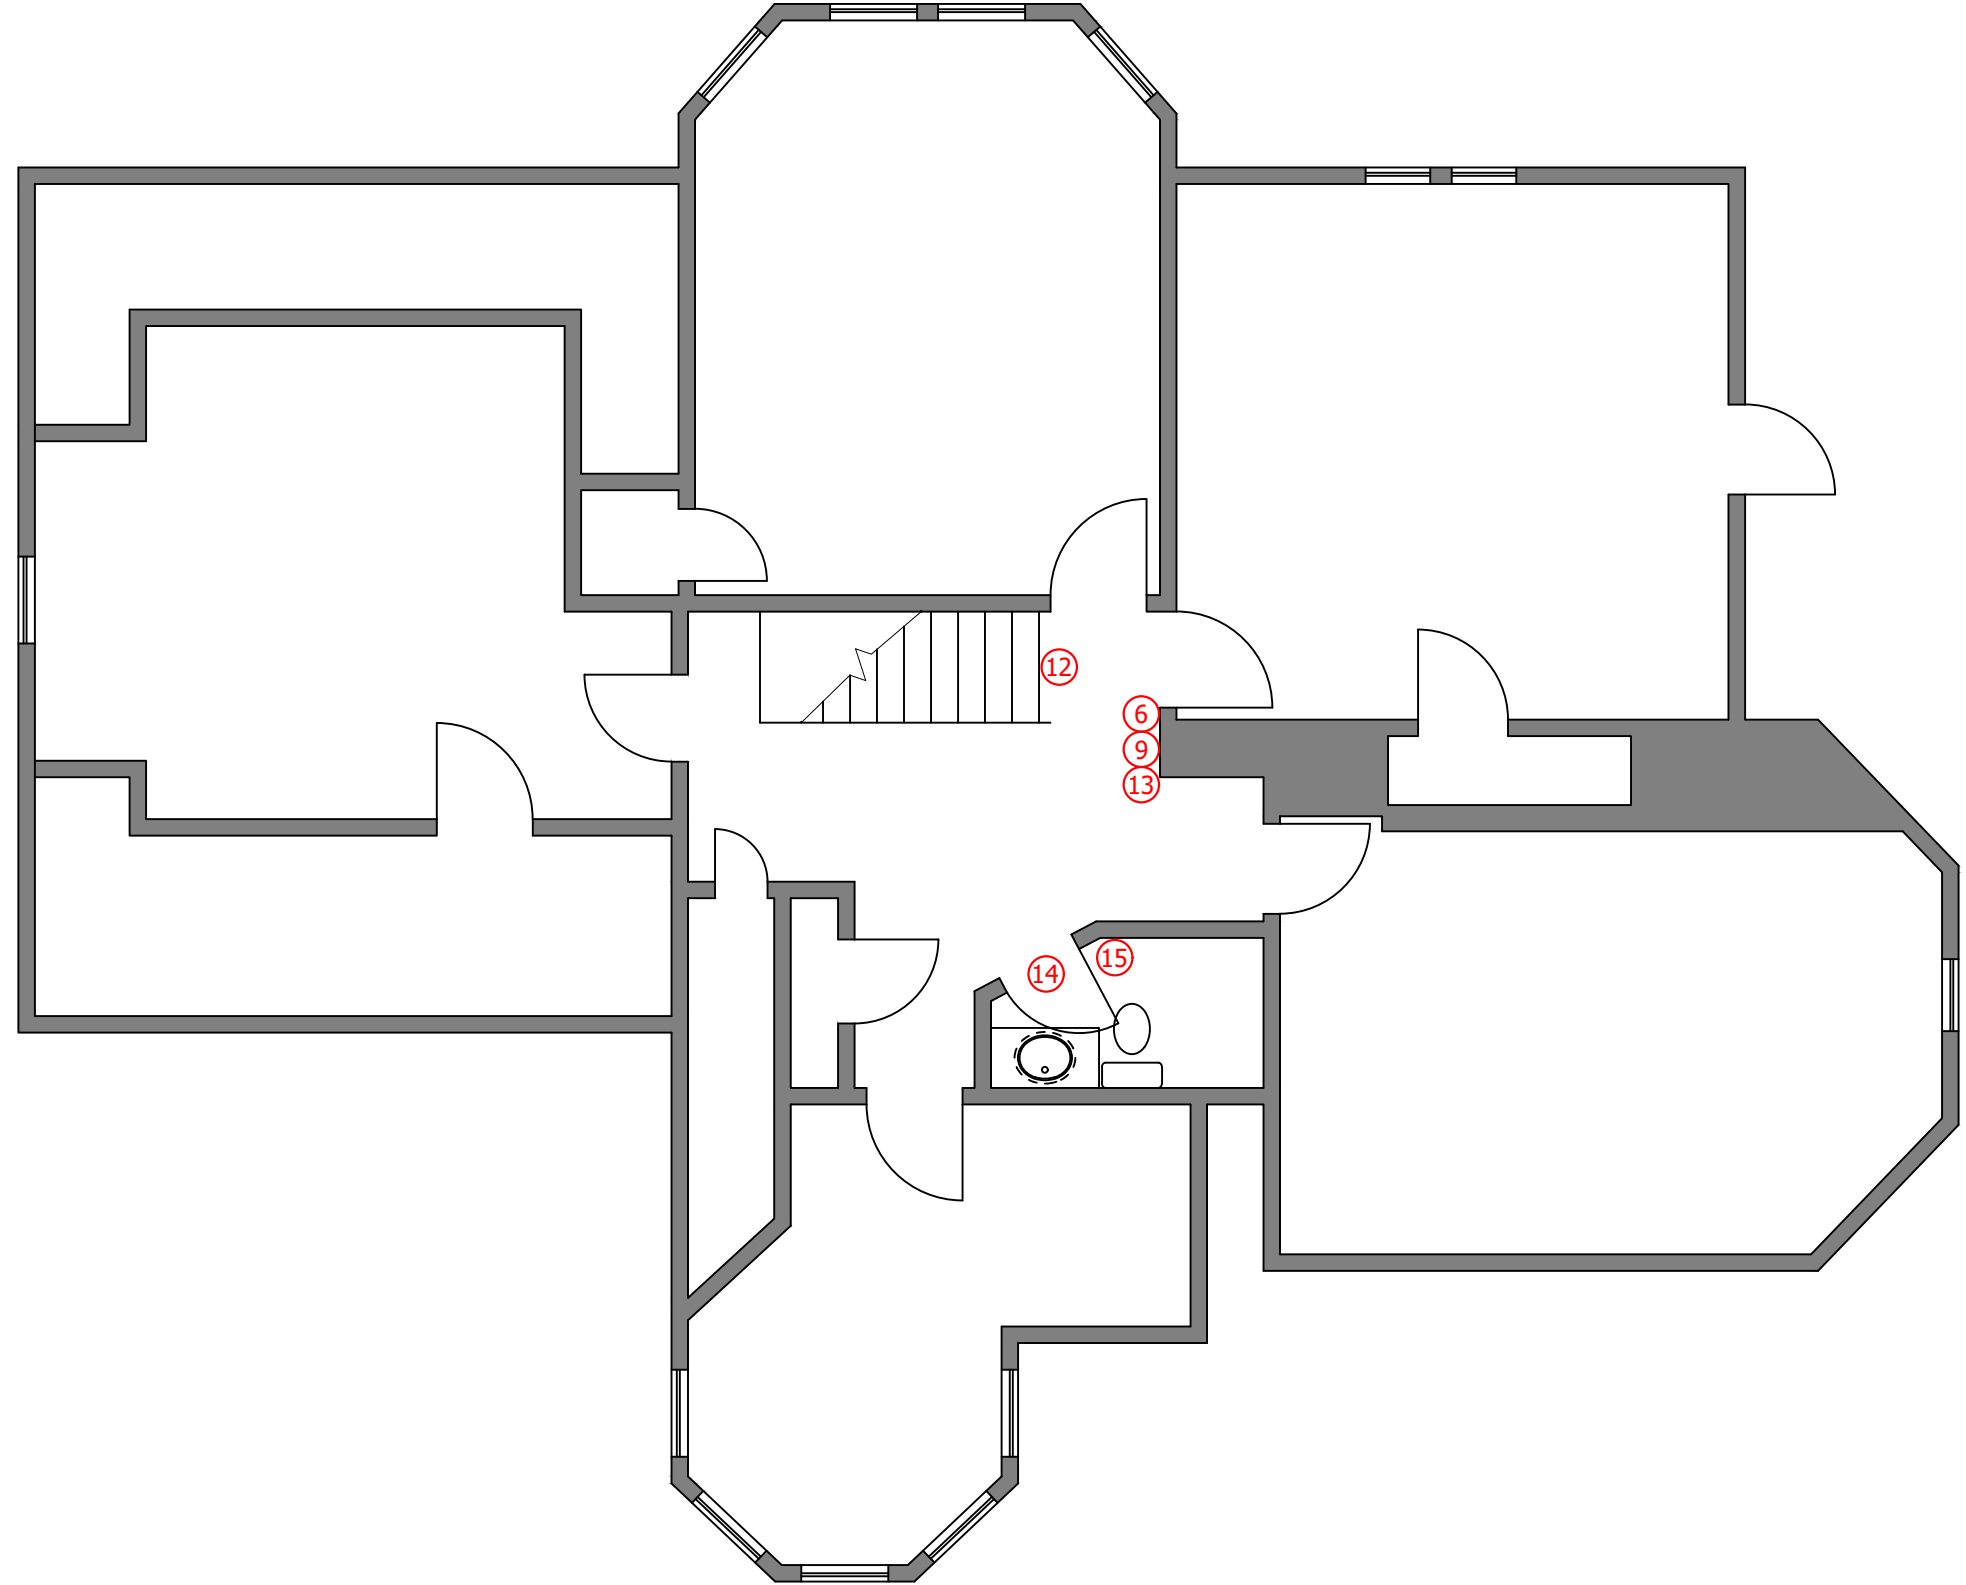

STATE OF VERMONT
Department of Buildings
and General Services
Agency of Administration
Montpelier, Vermont



RETURN TO WORK SIGN LOCATIONS
SMALL OFFICE BUILDING
THIRD FLOOR LEVEL

REVISIONS	

BGS JOB NO: --
ENG JOB NO: --
BLDG NO: --
DATE: 06/2020
SCALE: AS NOTED
DRAWN BY: NLH
APPR. BY: --

SHEET NUMBER
A3