

A. STANDARD LAYOUTS

B. DISTANCED LAYOUTS

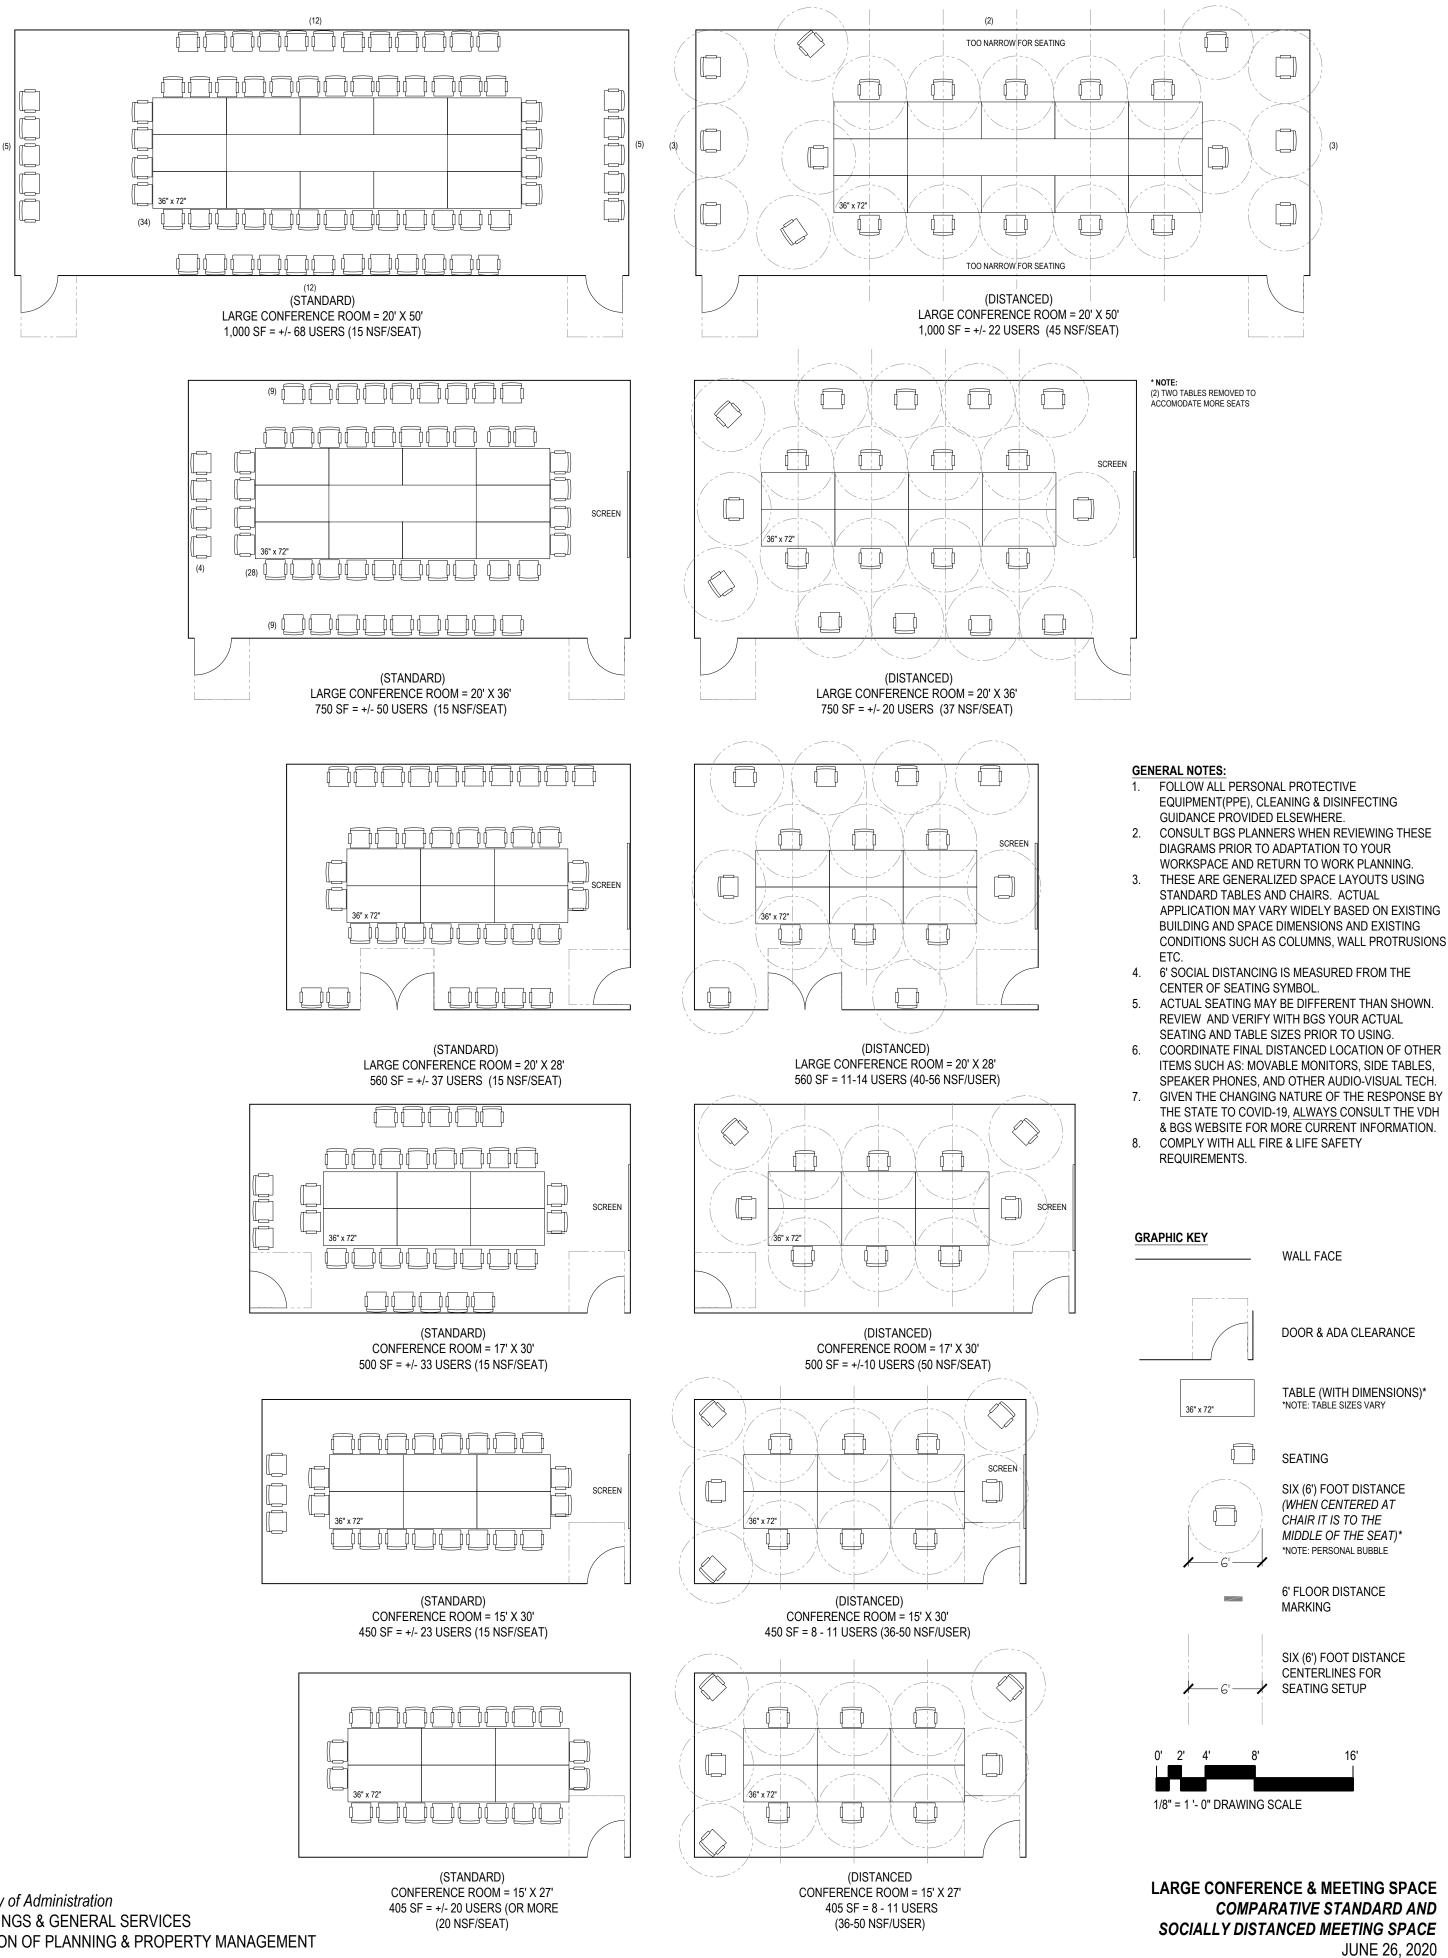


Agency of Administration **BUILDINGS & GENERAL SERVICES DIVISION OF PLANNING & PROPERTY MANAGEMENT**

A. STANDARD LAYOUTS B. DISTANCED LAYOUTS

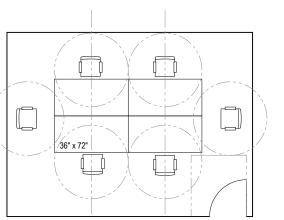

(DISTANCED) 15' X 20' - MEDIUM CONFERENCE ROOM 300 SF = +/- 6 USERS (50 NSF/SEAT)

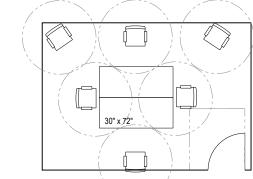

(STANDARD) 12' X 17' - MEETING/TEAM ROOM 200 SF = +/-10-12 USERS (18-20 NSF/SEAT)

þ 0 Q

(STANDARD)

15' X 20' - MEDIUM CONFERENCE ROOM


300 SF = +/- 18 USERS (17 NSF/SEAT)

ŢſŢſ


_ļļ _րլ

30" x 72"

36" x 72"

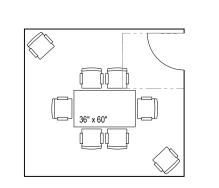


(STANDARD) 12' X 13' - TEAM ROOM 150 SF = +/- 6-8 USERS (20 NSF/SEAT)

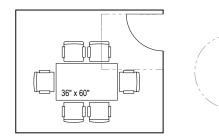


(STANDARD) 10' X 12' - TEAM ROOM 120 SF = +/- 6 USERS (20 NSF/SEAT)




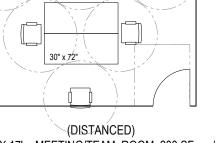


12' X 17' - MEETING/TEAM ROOM 200 SF = +/-4-6 USERS (33- 40 NSF/SEAT)

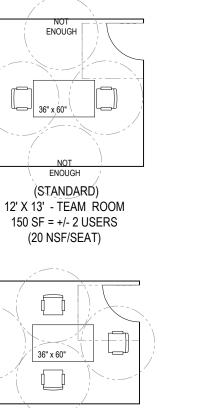

(DISTANCED) 10' X 12' - TEAM ROOM 120 SF = +/- 3 USERS (65 NSF/SEAT)

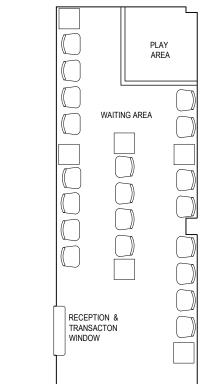

A. STANDARD LAYOUTS B. DISTANCED LAYOUTS

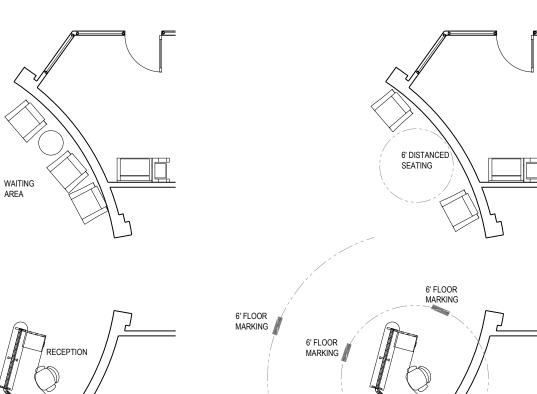

(STANDARD)

NATIONAL LIFE DAVIS EXAMPLE

WAITING AREA & RECEPTION

PLAY

AREA

WAITING AREA

RECEPTION &


TRANSACTON

WINDÓW


(DISTANCED) NATIONAL LIFE DAVIS EXAMPLE WAITING AREA & RECEPTION

GENERAL NOTES:

- 1. FOLLOW ALL PERSONAL PROTECTIVE EQUIPMENT(PPE), CLEANING & DISINFECTING GUIDANCE PROVIDED ELSEWHERE.
- 2. CONSULT BGS PLANNERS WHEN REVIEWING THESE DIAGRAMS PRIOR TO ADAPTATION TO YOUR WORKSPACE AND RETURN TO WORK PLANNING.
- THESE ARE GENERALIZED SPACE LAYOUTS USING 3. STANDARD TABLES AND CHAIRS. ACTUAL APPLICATION MAY VARY WIDELY BASED ON EXISTING BUILDING AND SPACE DIMENSIONS AND EXISTING CONDITIONS SUCH AS COLUMNS, WALL PROTRUSIONS ETC.
- 6' SOCIAL DISTANCING IS MEASURED FROM THE 4. CENTER OF SEATING SYMBOL.
- ACTUAL SEATING MAY BE DIFFERENT THAN SHOWN. 5. REVIEW AND VERIFY WITH BGS YOUR ACTUAL SEATING AND TABLE SIZES PRIOR TO USING.
- COORDINATE FINAL DISTANCED LOCATION OF OTHER 6. ITEMS SUCH AS: MOVABLE MONITORS, SIDE TABLES,

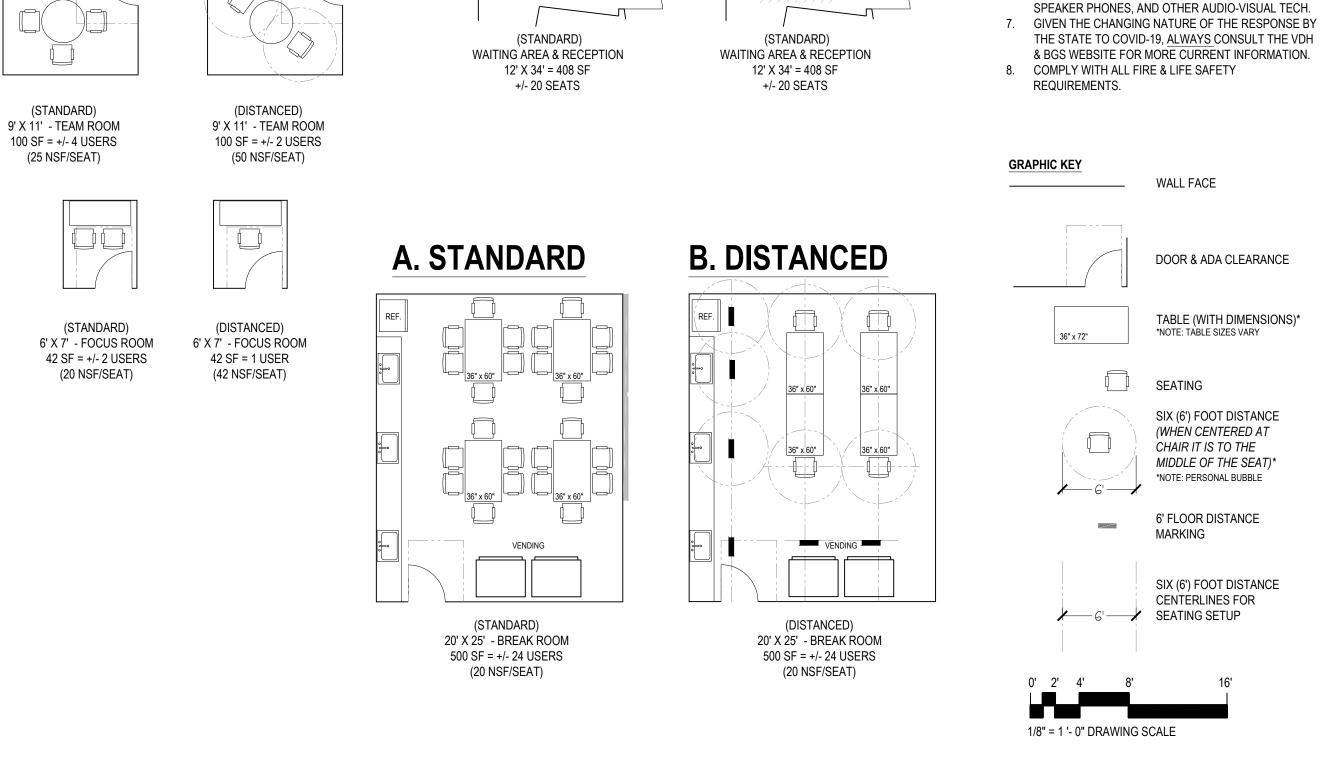


A. STANDARD LAYOUTS B. DISTANCED LAYOUTS

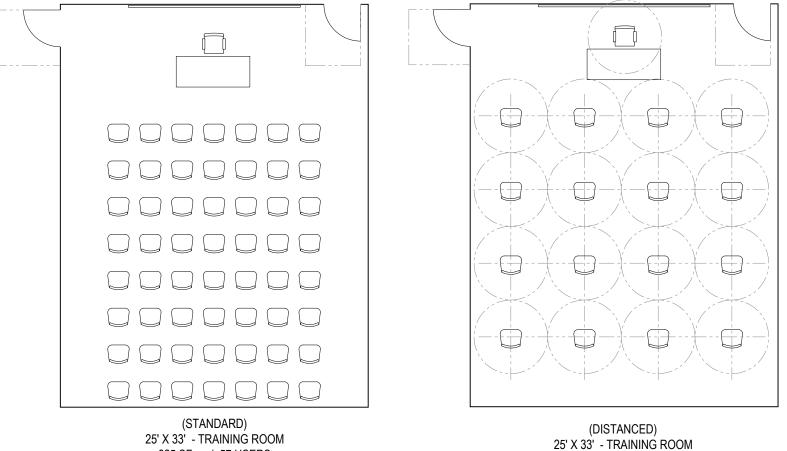


825 SF = +/- 57 USERS (15 NSF/SEAT)


25' X 33' - TRAINING ROOM 825 SF = +/- 17 USERS (49 NSF/SEAT)


OPEN OFFICE PLAN EXAMPLES

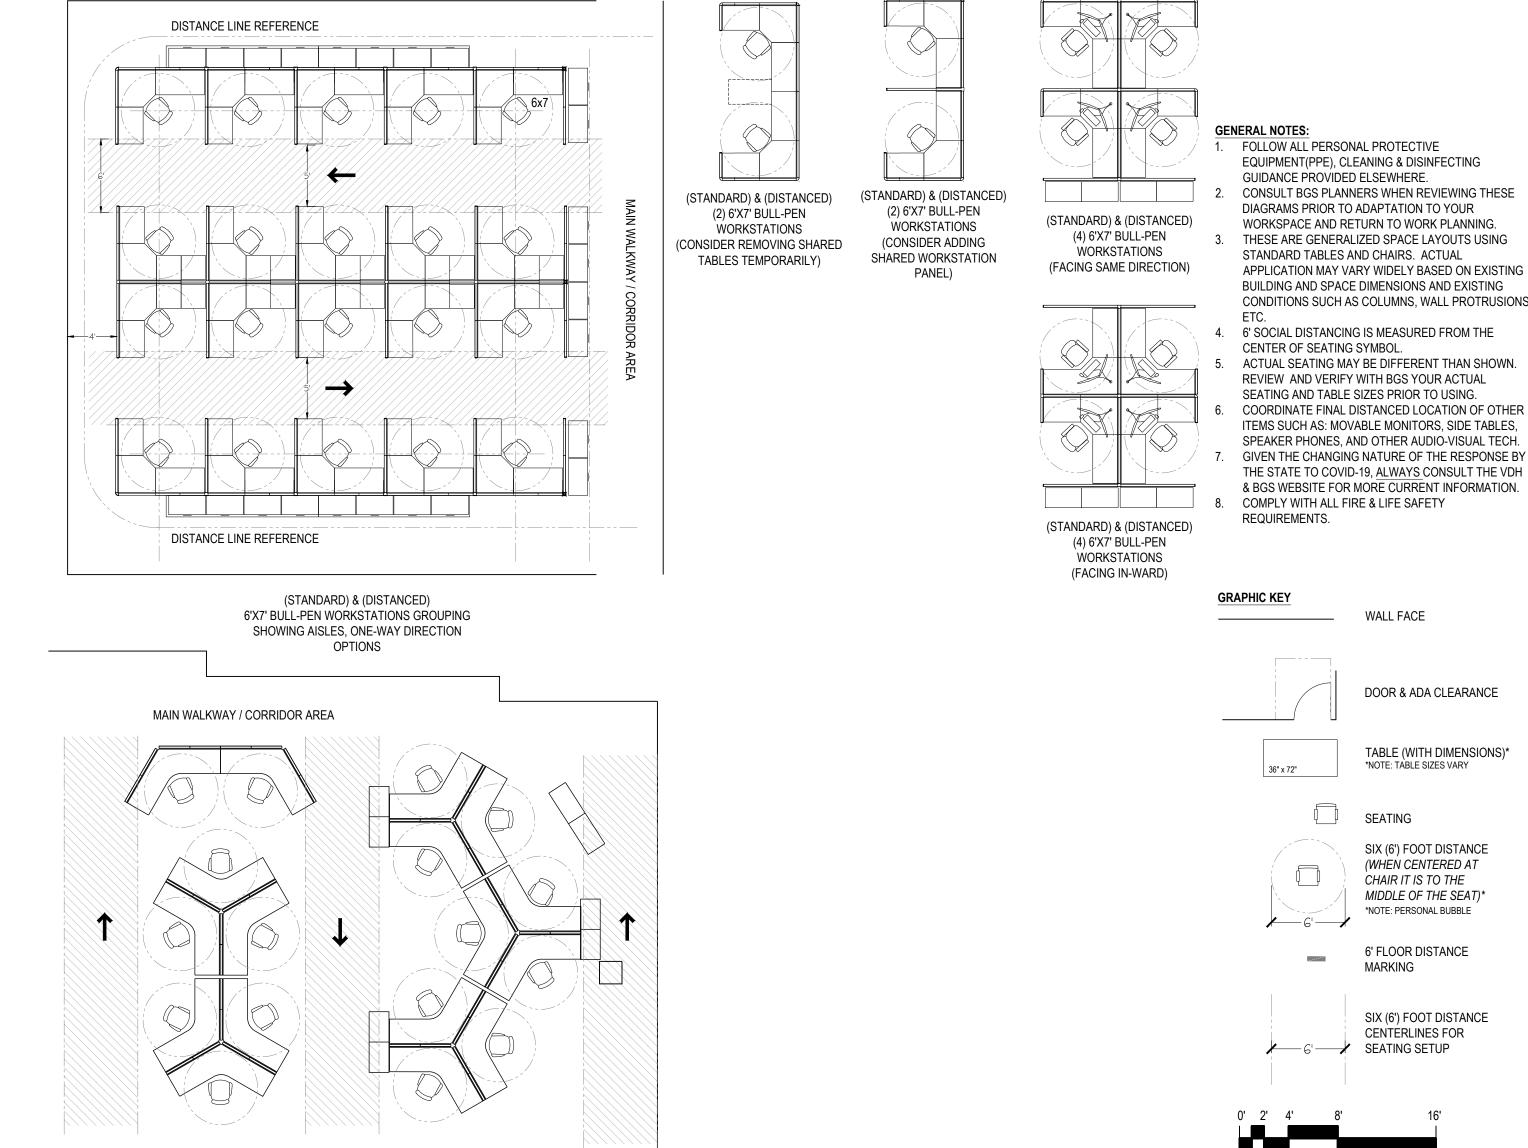


WORKSTATION EXAMPLES

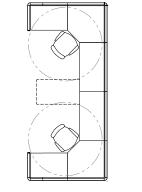

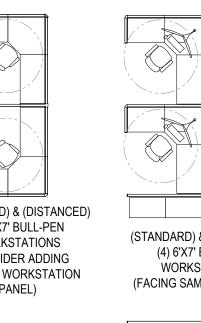

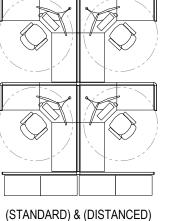

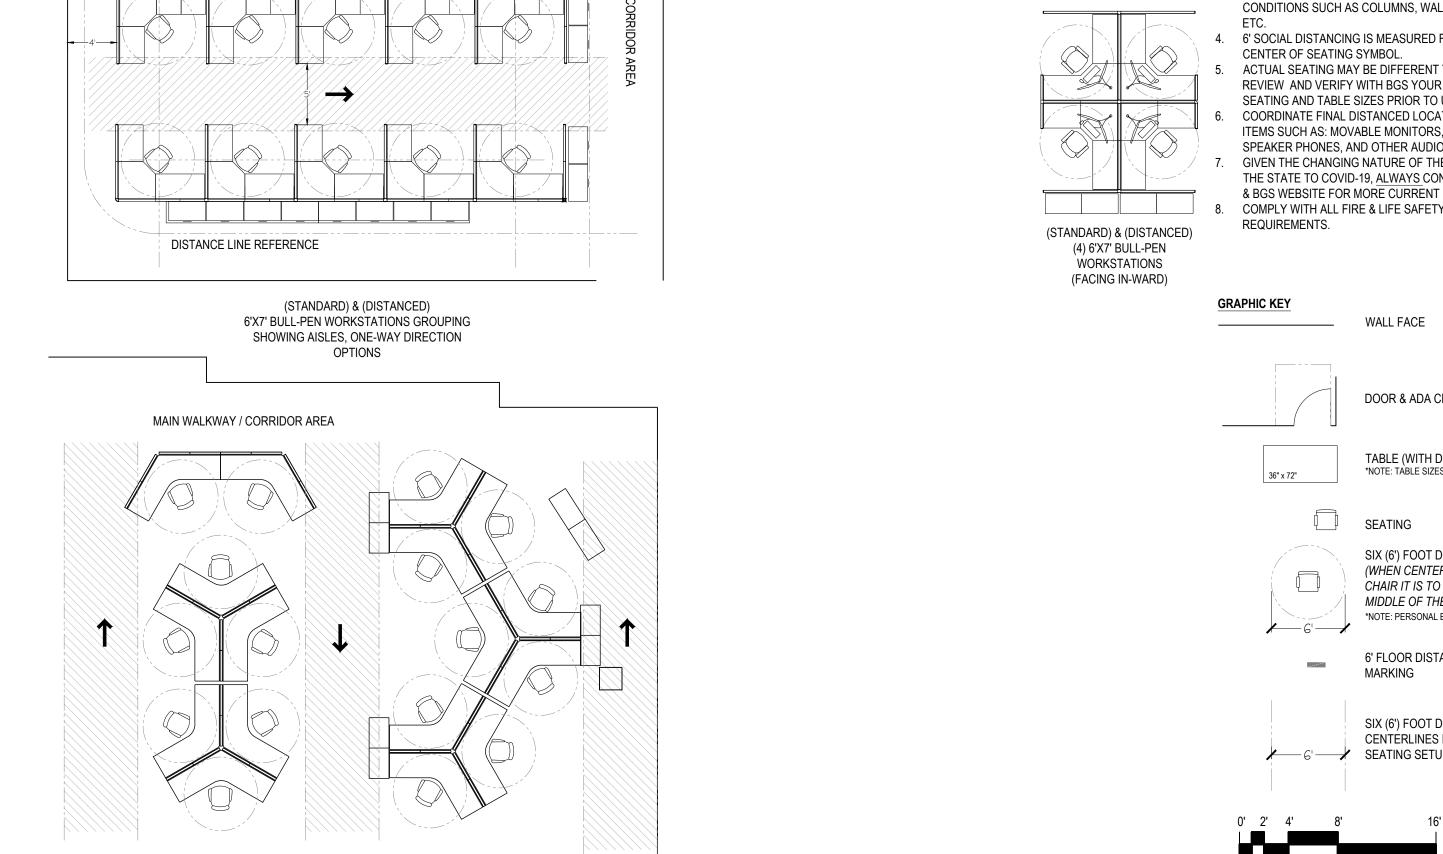

- EQUIPMENT(PPE), CLEANING & DISINFECTING
- CONSULT BGS PLANNERS WHEN REVIEWING THESE DIAGRAMS PRIOR TO ADAPTATION TO YOUR WORKSPACE AND RETURN TO WORK PLANNING.
- THESE ARE GENERALIZED SPACE LAYOUTS USING STANDARD TABLES AND CHAIRS. ACTUAL APPLICATION MAY VARY WIDELY BASED ON EXISTING BUILDING AND SPACE DIMENSIONS AND EXISTING CONDITIONS SUCH AS COLUMNS, WALL PROTRUSIONS
- 6' SOCIAL DISTANCING IS MEASURED FROM THE
- ACTUAL SEATING MAY BE DIFFERENT THAN SHOWN. REVIEW AND VERIFY WITH BGS YOUR ACTUAL SEATING AND TABLE SIZES PRIOR TO USING.
- COORDINATE FINAL DISTANCED LOCATION OF OTHER ITEMS SUCH AS: MOVABLE MONITORS, SIDE TABLES,

(STANDARD) & (DISTANCED) 6'X7' ORGANIC WORKSTATIONS GROUPING SHOWING AISLES, ONE-WAY DIRECTION OPTIONS (POSSIBLE PLEXI-GLASS DIVIDERS AND/OR ALTERNATING SCHEDULES)

Agency of Administration **BUILDINGS & GENERAL SERVICES DIVISION OF PLANNING & PROPERTY MANAGEMENT**

CLASSROOM AND OPEN OFFICE COMPARATIVE STANDARD AND SOCIALLY DISTANCED WORK SPACE JUNE 26, 2020

1/8" = 1 '- 0" DRAWING SCALE